

PROPERTY PLAT

Acquired from WARREN H. & ELAINE D. MEYER, HUSB. & WF.

Married or Single? _____
(Give full name of spouse)

Area by Deed _____ Acres.

Area by Easement 0.28± Acres. Total Consideration \$ _____


Borrow Area _____ Acres. Contract Date _____, 19____

LOCATION

From CL Station 277+78.93 to CL Station 282+19.53

Section 13, Township 80N, Range 1E

Township (Civil) LIBERTY Iowa.

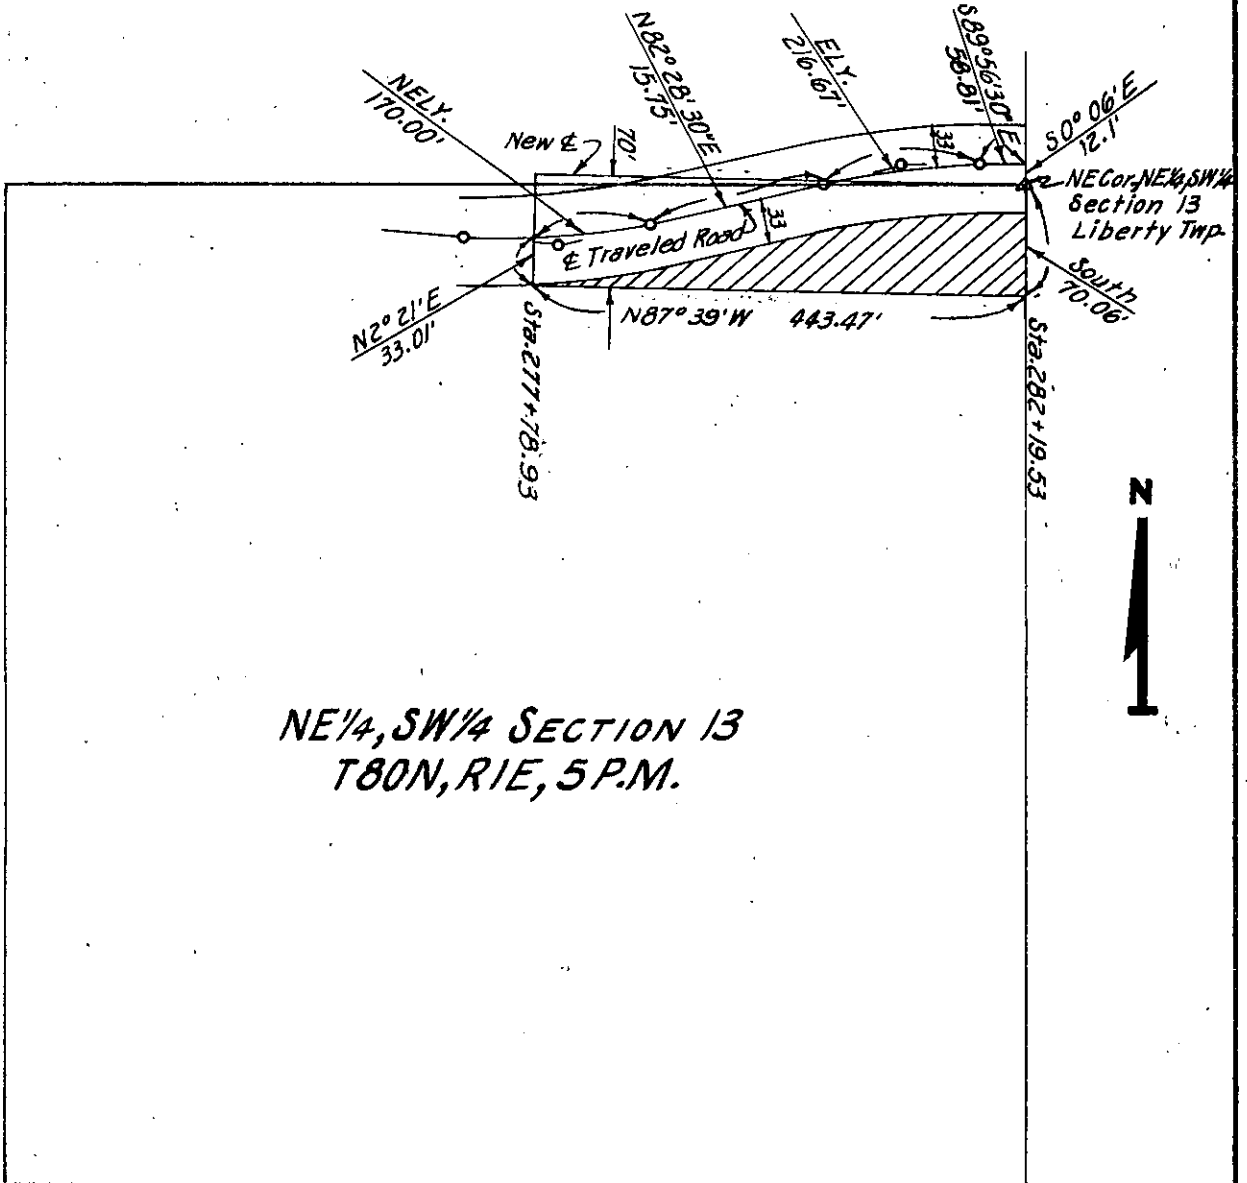

SCOTT
(County)

Project No. L-173 PROP. #23

List areas by 40 acre tracts or Gov't lots, etc. (to tenths of an acre). _____