

PROPERTY PLAT

Acquired from MARIAN THEDE SHAFF & CLARA BROCKMAN  
CONTRACT FROM: CLARA BROCKMAN TO MARIAN THEDE SHAFF

Married or Single? \_\_\_\_\_ (Give full name of spouse)

Area by Deed \_\_\_\_\_ Acres.

Area by Easement 3.62 ± Acres. Total Consideration \$ \_\_\_\_\_


Borrow Area \_\_\_\_\_ Acres. Contract Date \_\_\_\_\_, 19 \_\_\_\_\_

LOCATION

From CL Station 264+07.70 to CL Station 282+19.53

Section 13, Township 80N, Range 1E

Township (Civil) LIBERTY Iowa.

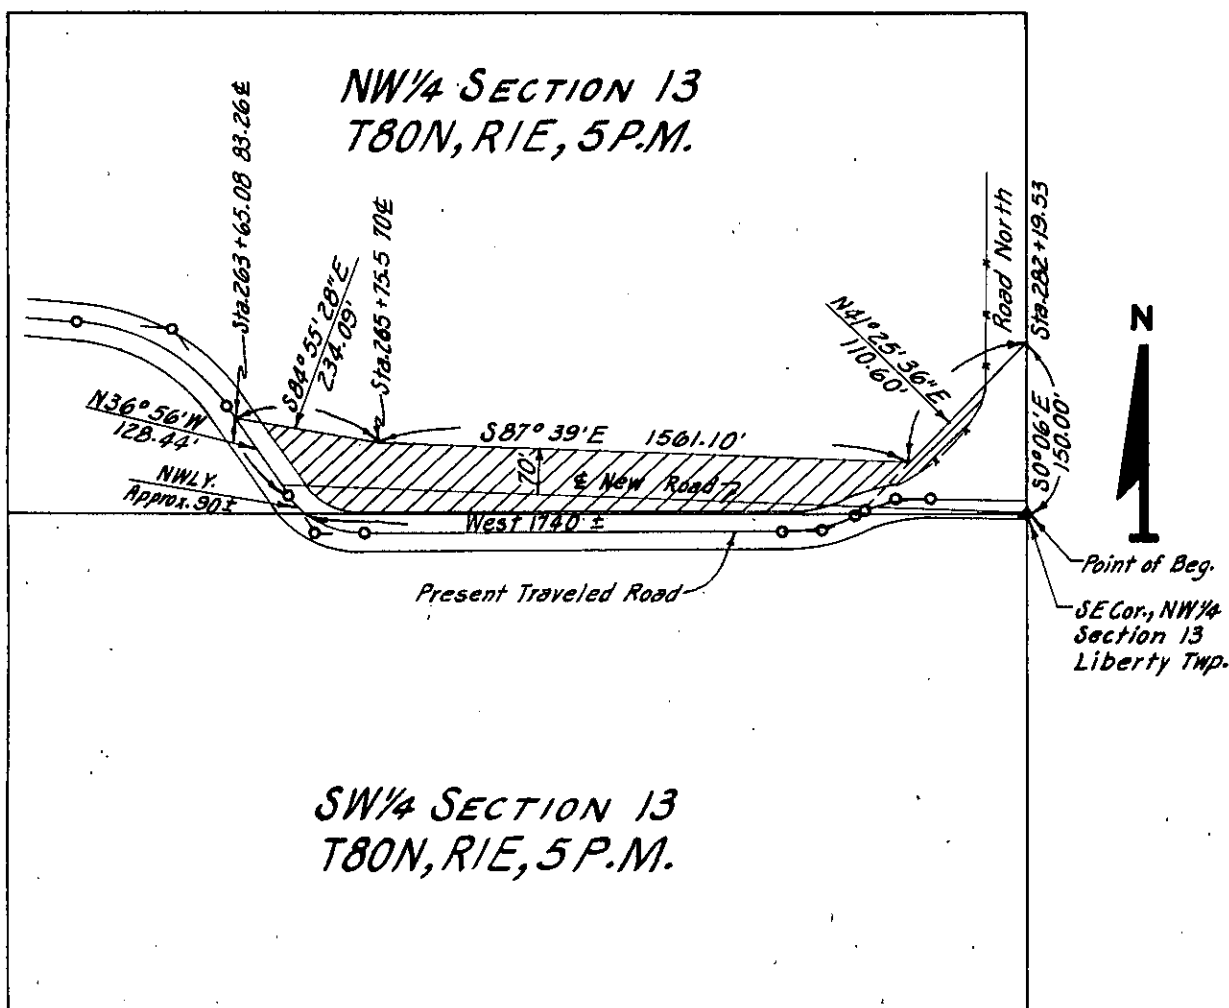

SCOTT  
(County)

Project No. L-173 PROP. #22

List areas by 40 acre tracts or Gov't lots, etc. (to tenths of an acre).