

PROPERTY PLAT

Acquired from WARREN H. & ELAINE D. MEYER, HUSB. & WF.

Married or Single? _____
(Give full name of spouse)

Area by Deed _____ Acres.

Area by Easement 2.47 ± Acres. Total Consideration \$ _____


Borrow Area _____ Acres. Contract Date _____, 19____

LOCATION

From CL Station 254+87.96 to CL Station 263+65.08

Section 13 & 14, Township 80N, Range 1E

Township (Civil) LIBERTY Iowa.

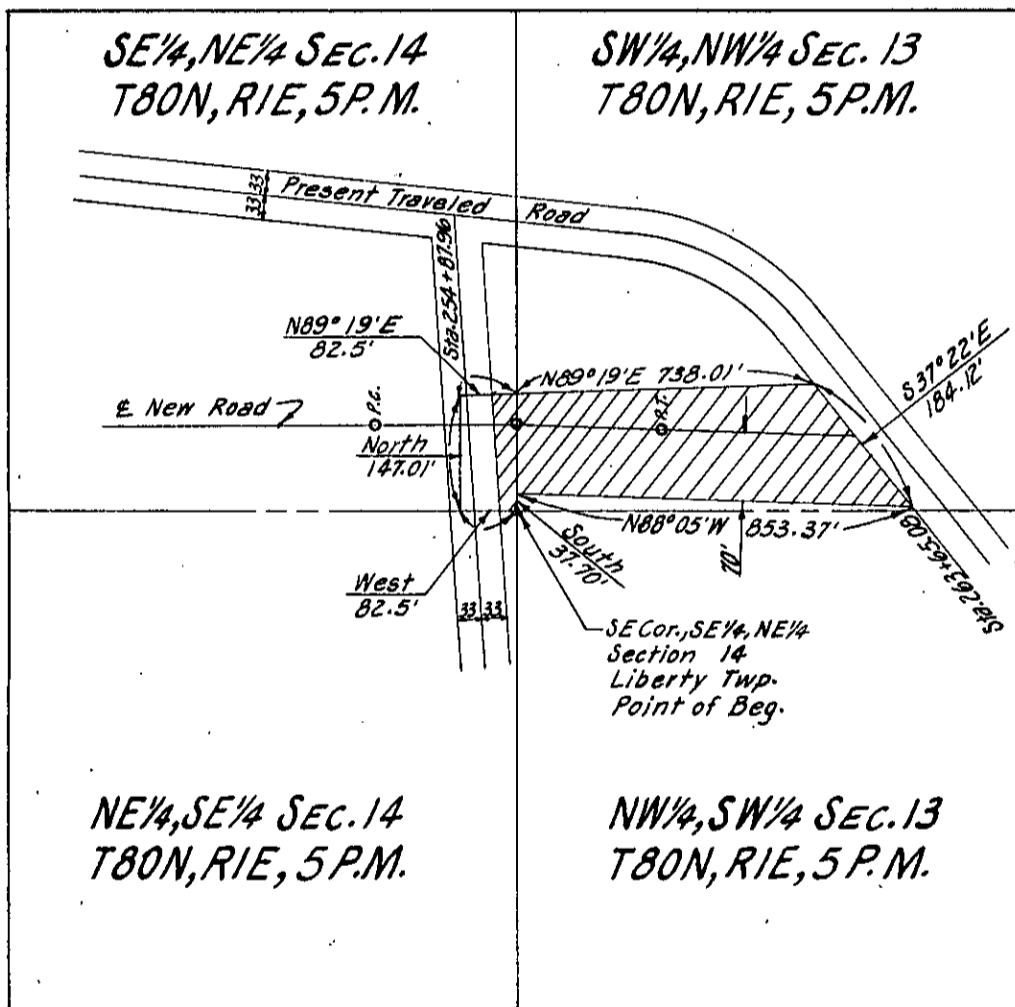

SCOTT
(County)

Project No. L-173 PROP. #23A

List areas by 40 acre tracts or Gov't lots, etc. (to tenths of an acre). _____