

Parcel No.

PROPERTY PLAT

Acquired from FRANK ENGLER


Married or Single? _____

R. O. W. Area 0.95 ± Acres. (Give full name of spouse)

Borrow Area _____ Acres. Total Consideration \$ _____

Acquired by EASEMENT Date of Contract _____, 19____
(Easement—Deed—Condemnation—Contract)

From CL Station 350+12.10 LOCATION 367+54.50
369+01.00 to CL Station 376+58.40
Section 13, Township 80N, Range 2E
Township (Civil) ALLENS GROVE Iowa.

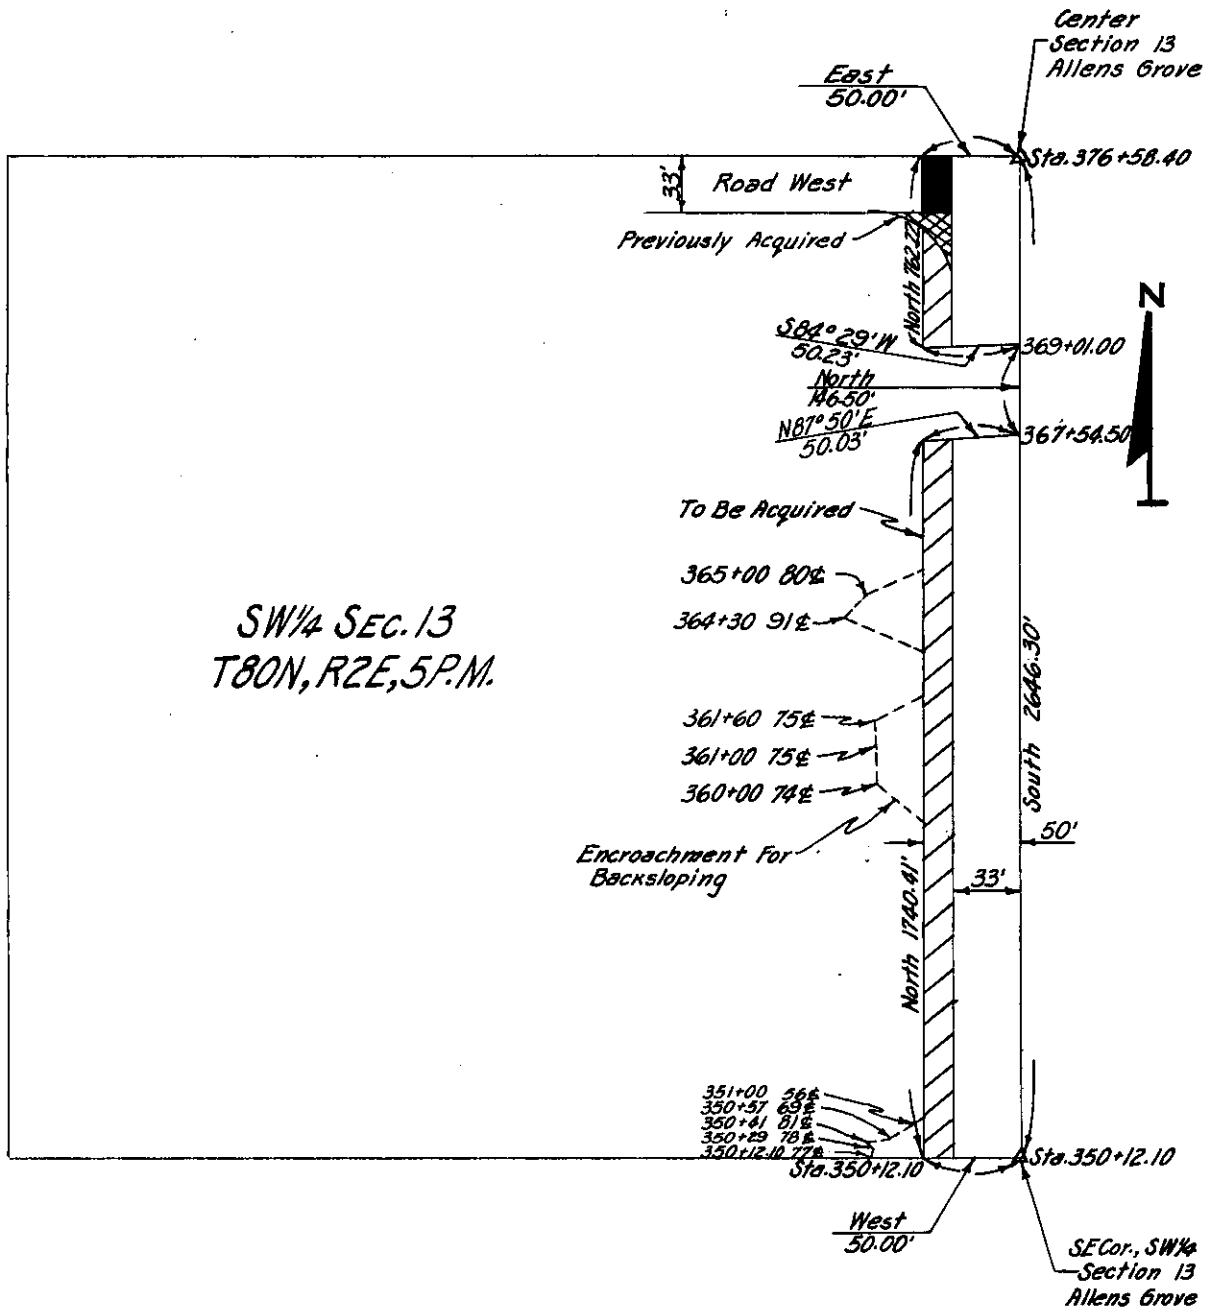

SCOTT
(County)

Project No. 365 PROP. #12