

Parcel No.

PROPERTY PLAT

Acquired from ARNO J. GLOVER

Married or Single? _____
(Give full name of spouse)

R. O. W. Area 7.37± Acres.

Borrow Area _____ Acres. Total Consideration \$ _____


Acquired by EASEMENT Date of Contract _____, 19____
(Easement—Deed—Condemnation—Contract)

LOCATION

From CL Station 10+00.00 to CL Station 36+51.00

Section 13, Township 80N, Range 2E

Township (Civil) ALLENS GROVE Iowa.

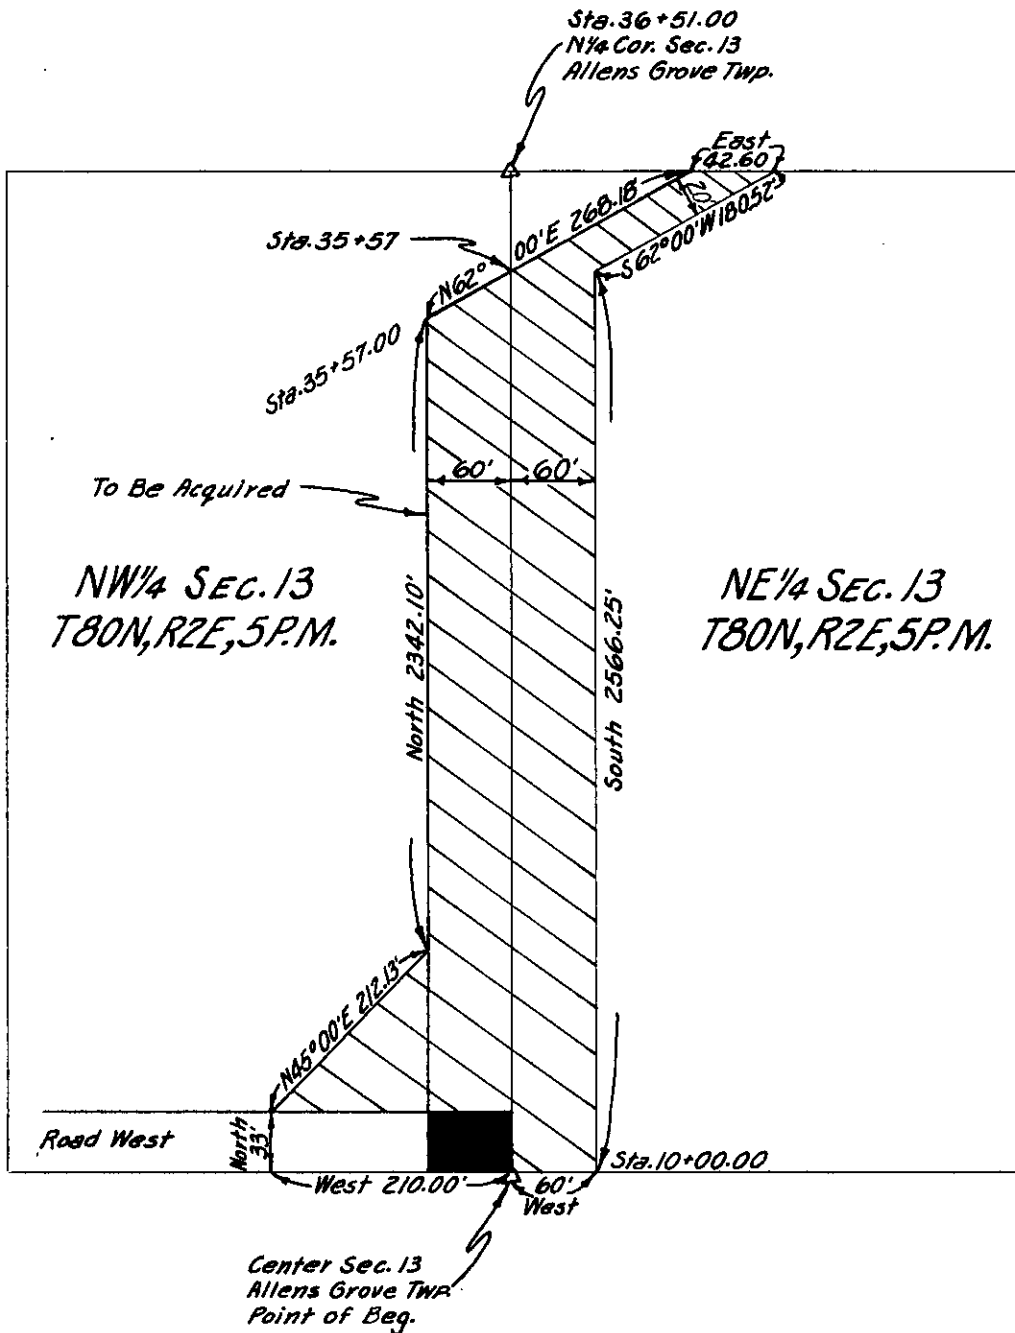

NW¼ SEC. 13
T80N, R2E, 5P.M.

NE¼ SEC. 13
T80N, R2E, 5P.M.

SCOTT
(County)

Project No. S-618() PROP.#1