

PROPERTY PLAT

Acquired from JOHN L. COSTELLO

Married or Single? _____ (Give full name of spouse)

R. O. W. Area 1.02 ± Acres.


Borrow Area _____ Acres. Total Consideration \$ _____

Acquired by EASEMENT Date of Contract _____, 19____
 (Easement—Deed—Condemnation—Contract)

From CL Station 291+71.54 to CL Station 318+14.71 NO.
304+90.35 LOCATION 314+00.00 SO.
315+90.50

Section 13 E 24, Township T80N, Range R3E

Township (Civil) WINFIELD Iowa.

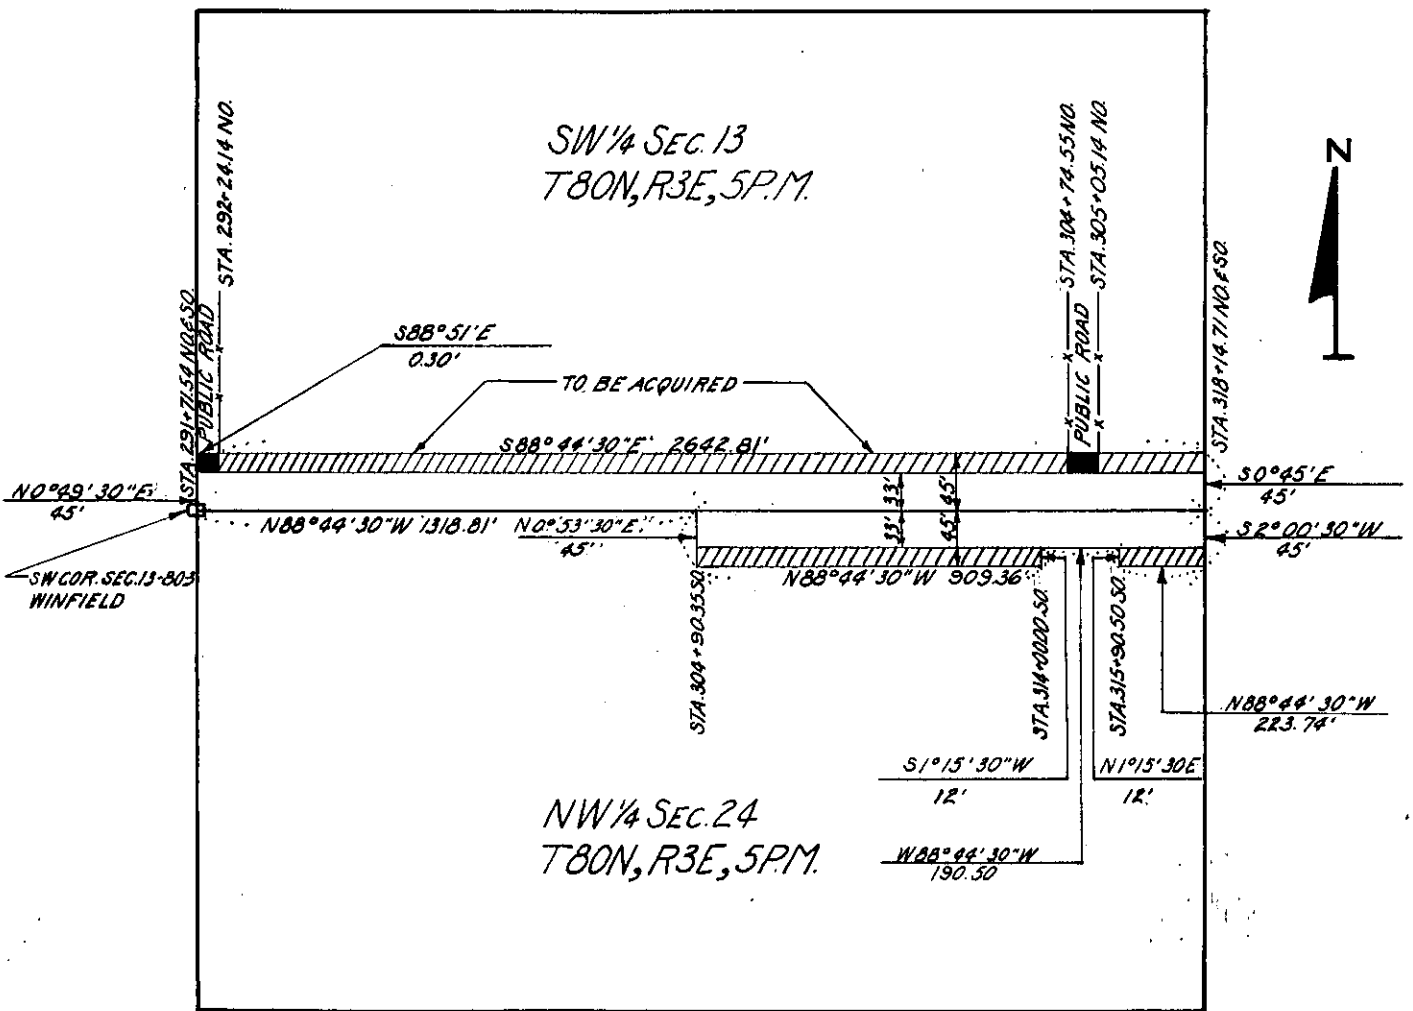

SCOTT
 (County)

Project No. S-618 PROP# 26