

Parcel No.

PROPERTY PLAT

Acquired from HARRY SCHNECKLOTH

Married or Single?

R. O. W. Area 1.71 ± Acres. (Give full name of spouse)

Borrow Area Acres. Total Consideration \$


Acquired by EASEMENT Date of Contract, 19.....
(Easement—Deed—Condemnation—Contract)

LOCATION

From CL Station 105+36.74 to CL Station 117+86.45

Section 13, Township 80 N, Range 4 E

Township (Civil) BUTLER Iowa.

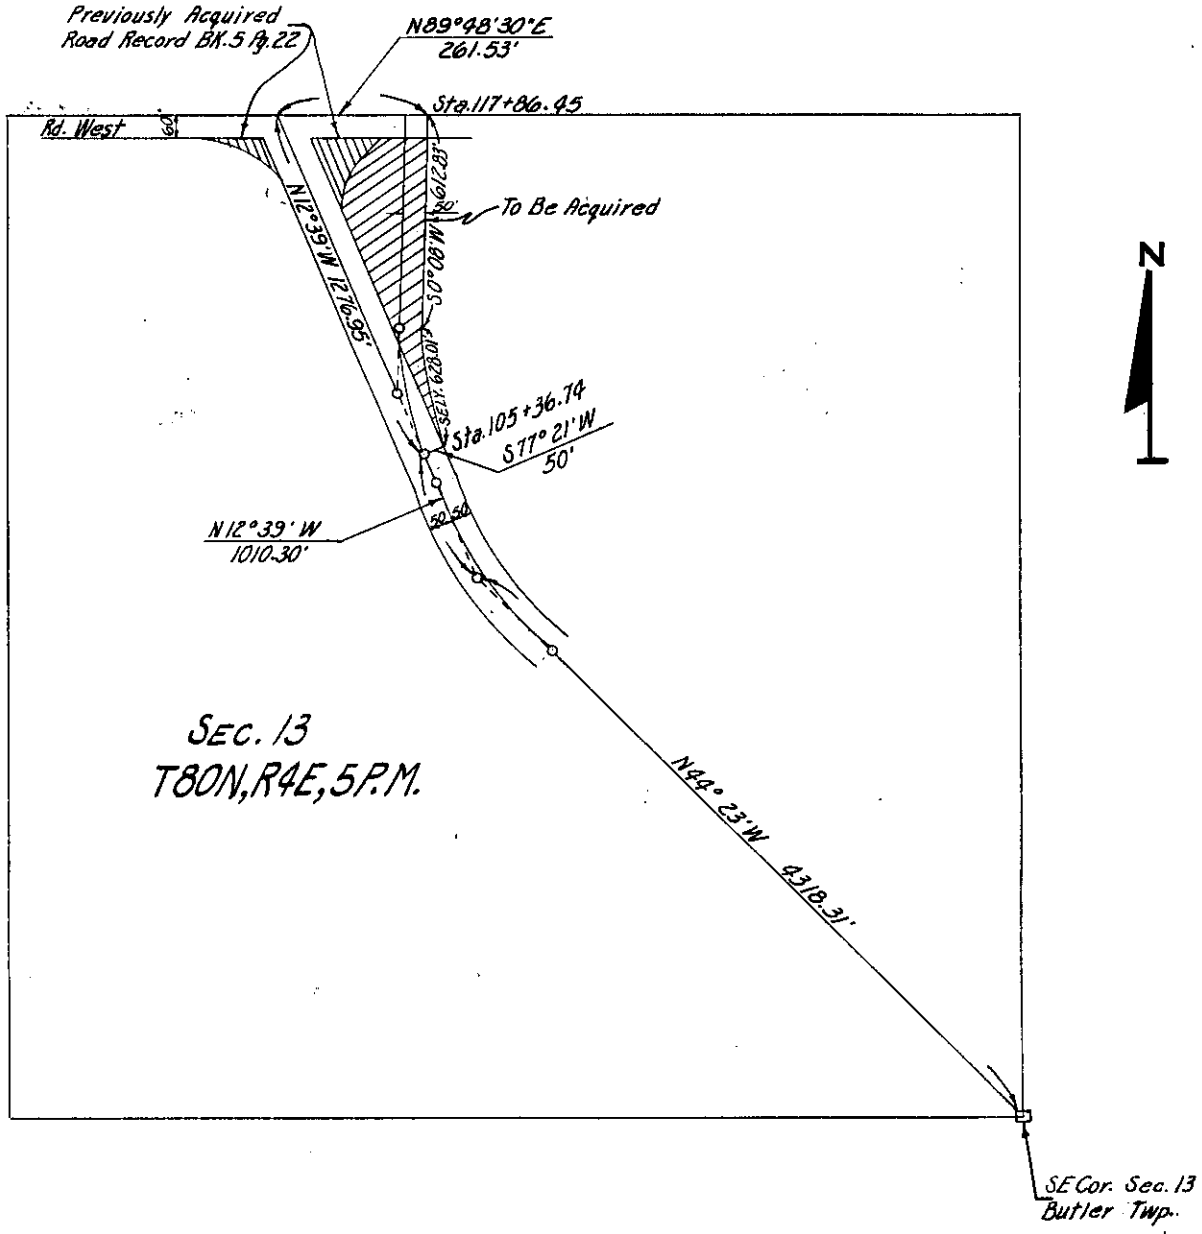

SEC. 13
T80N, R4E, 5P.M.

SCOTT
(County)

Project No. 562 PROP.#4