

Parcel No.

PROPERTY PLAT

Acquired from KATHRYN DANNATT

Married or Single?

R. O. W. Area 0.37± Acres. (Give full name of spouse)


Borrow Area Acres. Total Consideration \$

Acquired by EASEMENT Date of Contract, 19.....
(Easement—Deed—Condemnation—Contract)

From CL Station 66+11.58 LOCATION 71+08.70
66+11.58 to CL Station 71+06.54

Section 13, Township 80 N, Range 4 E

Township (Civil) BUTLER Iowa.

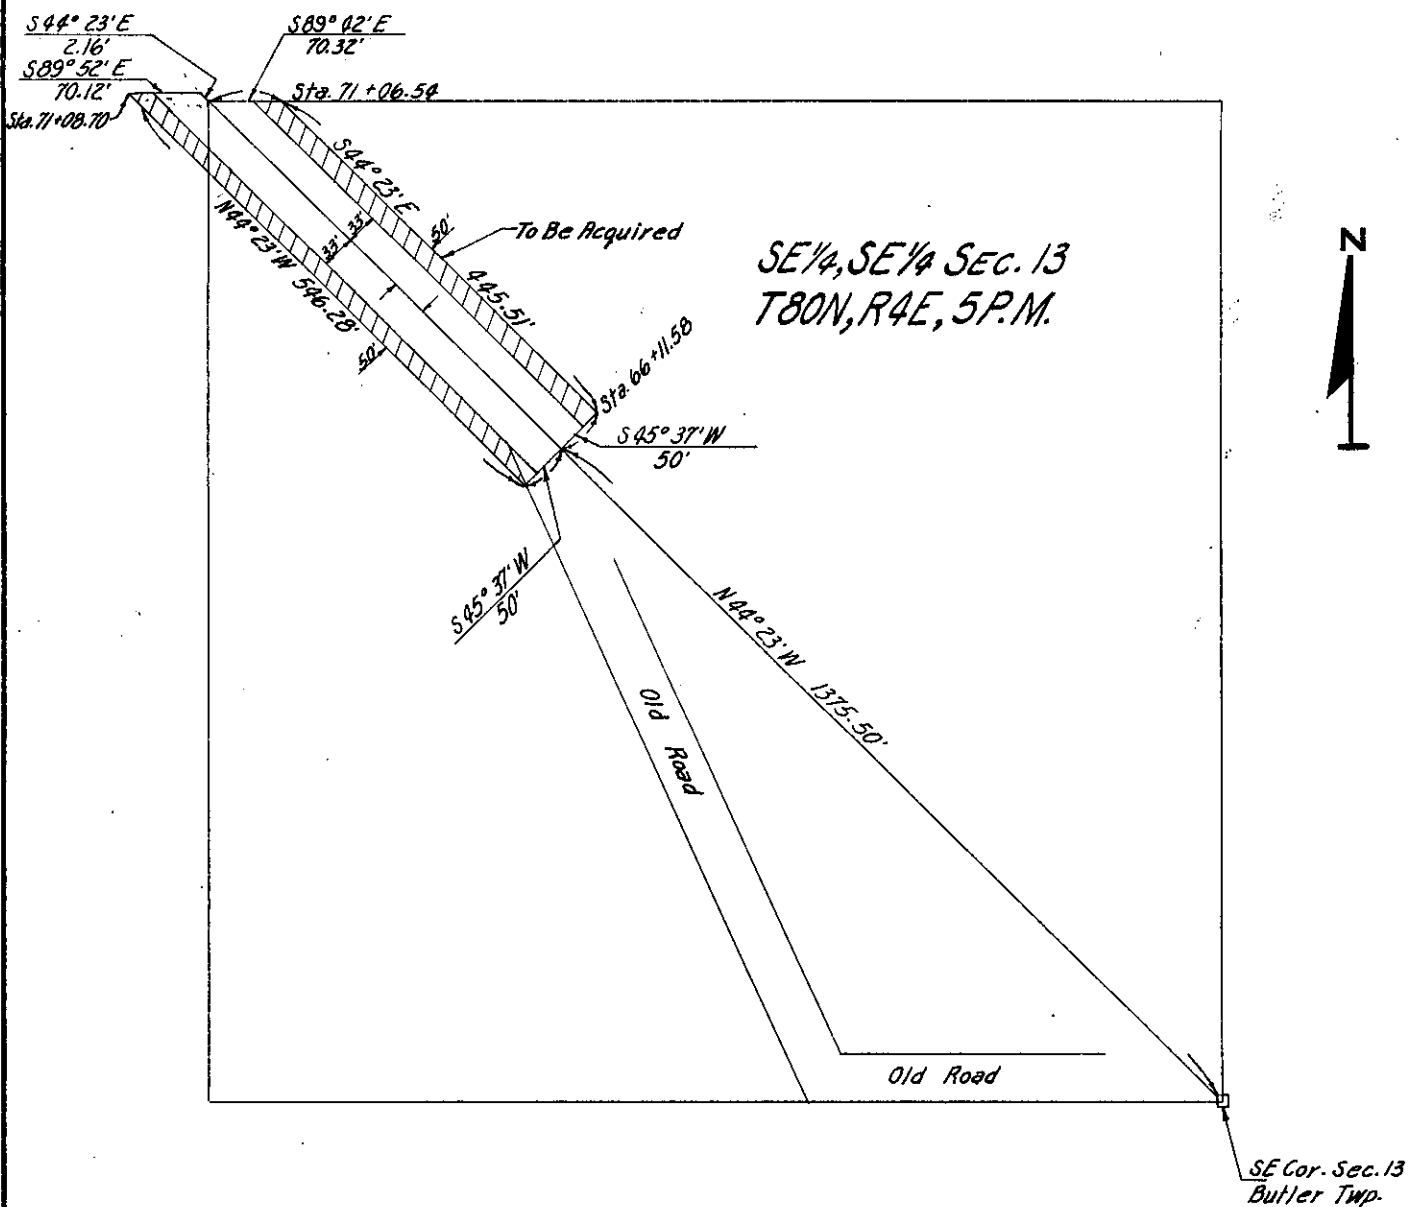

SCOTT
(County)

Project No. 562 PROP. # 2