

Parcel No. 1  
TRACT "C"

### PROPERTY PLAT

Acquired from LINWOOD STONE PRODUCTS CO., INC.

Married or Single? \_\_\_\_\_  
(Give full name of spouse)

Area by Deed \_\_\_\_\_ Acres.

Area by Easement 0.26 ± Acres. Total Consideration \$ \_\_\_\_\_

Borrow Area \_\_\_\_\_ Acres. Contract Date \_\_\_\_\_, 19 \_\_\_\_\_


### LOCATION

From CL Station \_\_\_\_\_ to CL Station \_\_\_\_\_

Section 14, Township 77 N., Range 2 E.

Township (Civil) BUFFALO Iowa.

S. 0°46' W. 0.4

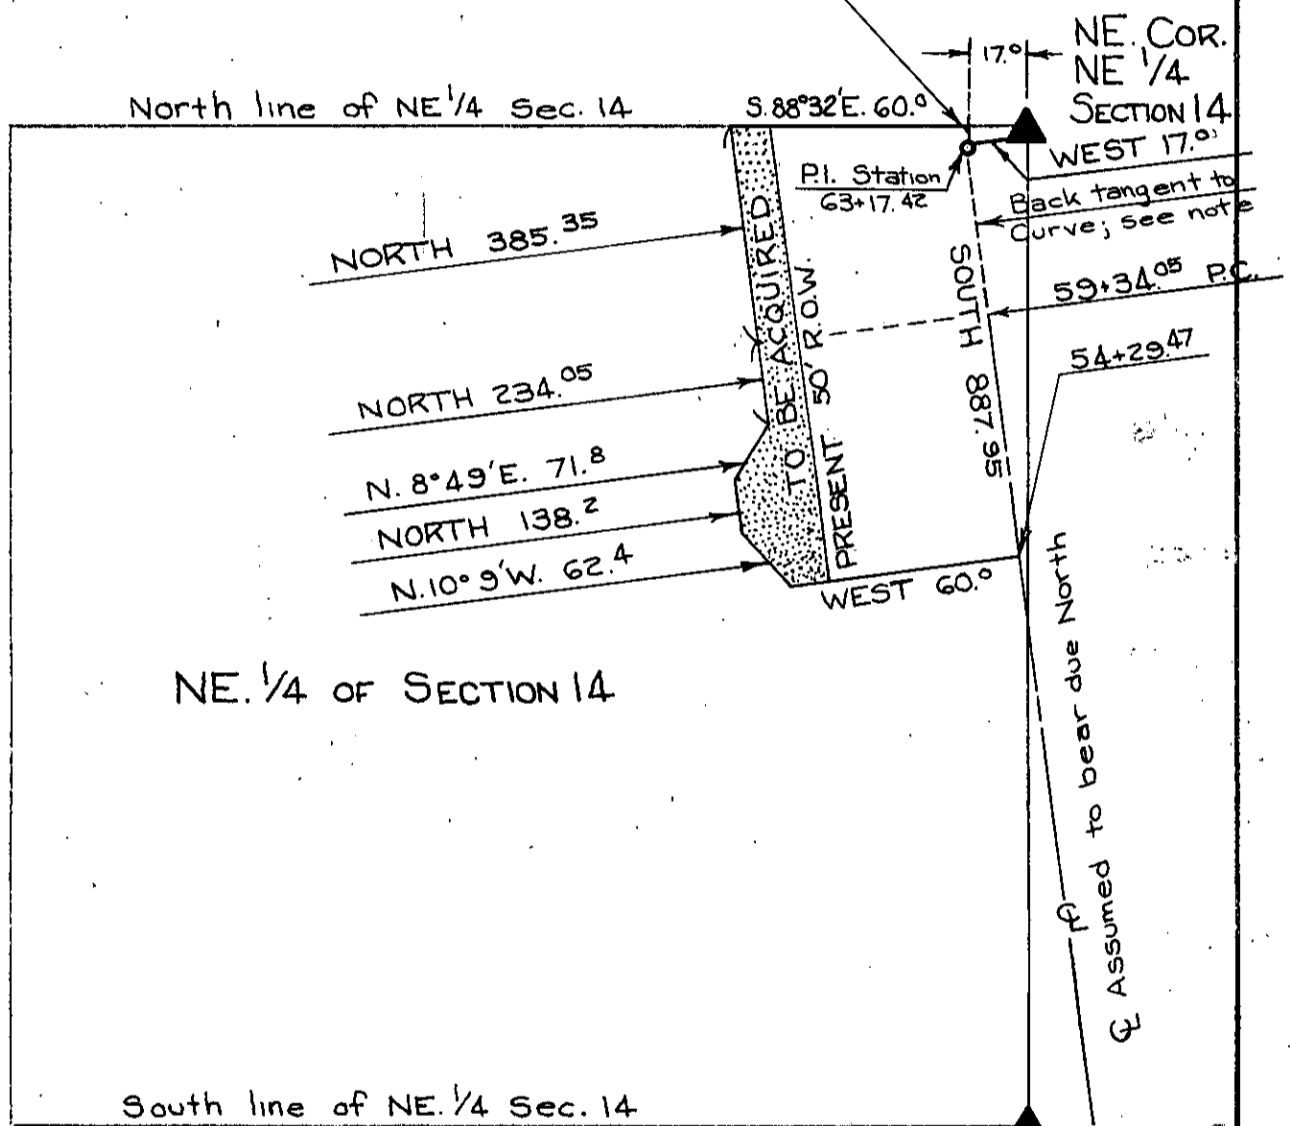

NOTE: CURVE DATA  
 P.I. Sta. 63+17.42  
 $\Delta$ Rt. 0°46'  
 D 0'6"  
 T 383.37  
 E 1.28  
 R 57,300  
 L 766.66

### LEGEND:

Place of beginning of tract shown thus: •

SCOTT Project No. M-2123(1)--81-82  
(County)

List areas by 40 acre tracts or Gov't lots, etc. (to tenths of an acre).