

Parcel No.

PROPERTY PLAT

Acquired from MARGUERITE BLAIR

Married or Single? _____
(Give full name of spouse)

Area by Deed _____ Acres.

Area by Easement 0.38 ± Acres. Total Consideration \$ _____


Borrow Area _____ Acres. Contract Date _____, 19____

LOCATION

From CL Station 170+74.85 to CL Station 178+66.80

Section 14, Township 79N, Range 3E

Township (Civil) SHERIDAN Iowa.

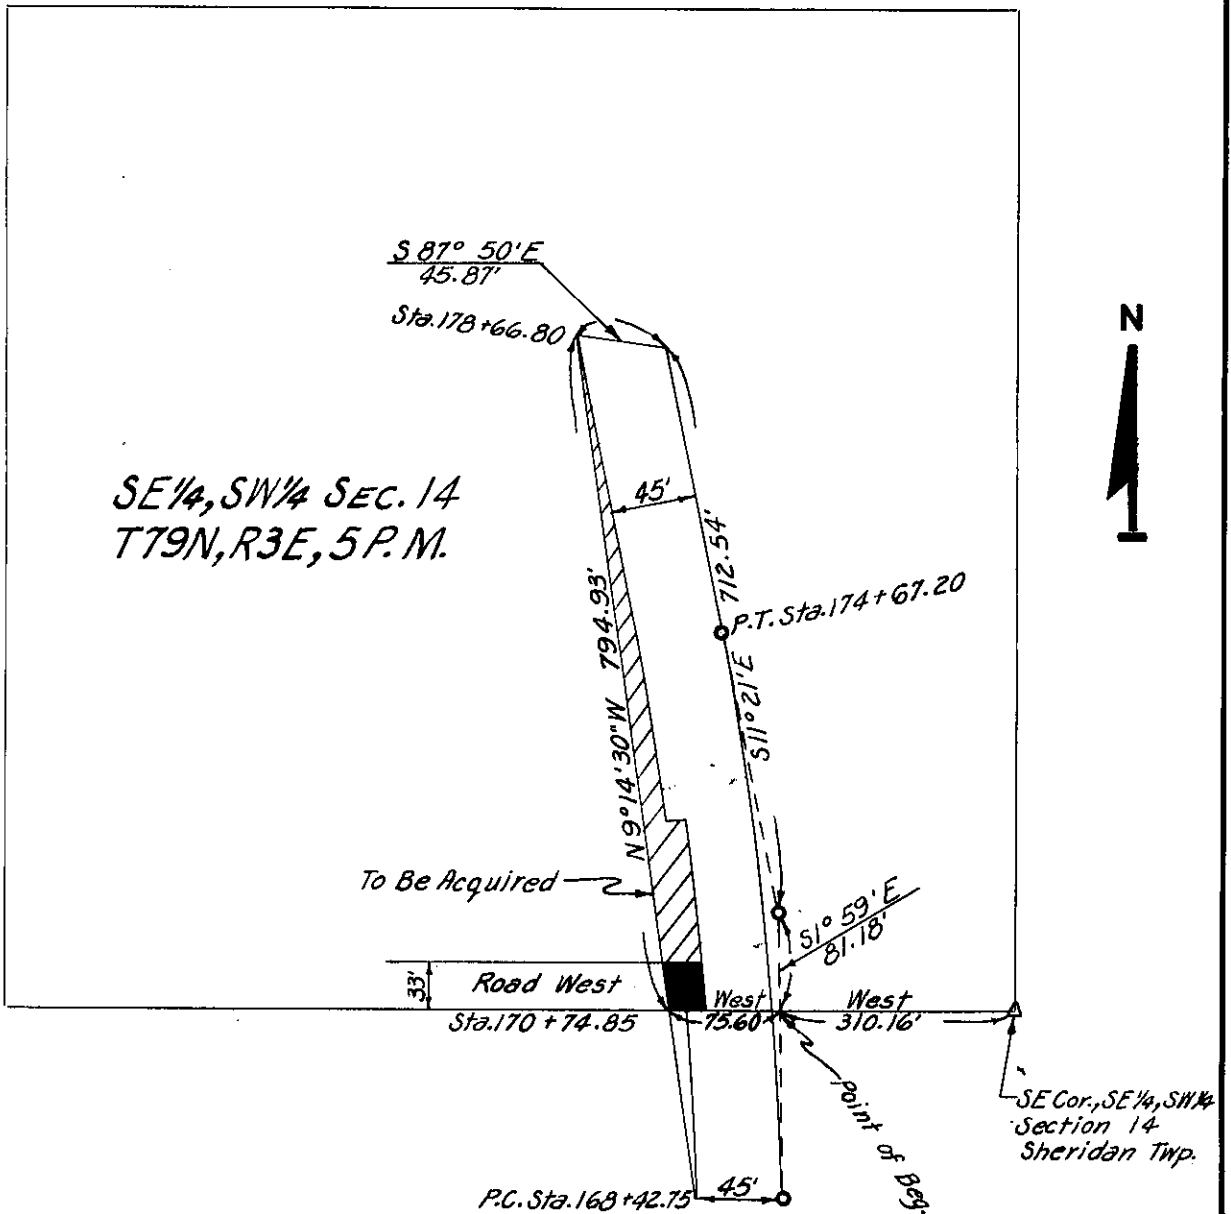

SCOTT
(County)

Project No. L-469 PROP.#4 OF 6

List areas by 40 acre tracts or Gov't lots, etc. (to tenths of an acre) _____