

PROPERTY PLAT

Acquired from CHICAGO, MILWAUKEE, SAINT PAUL & PACIFIC RAILROAD
(Name of owner must agree exactly with Name in which property stands of Record.)

Married or Single? _____ (Give full name of spouse)

R. O. W. Area 0.2346 Acres.

Borrow Area _____ Acres. Total Consideration \$ _____


Acquired by EASEMENT Date of Contract _____, 19____
(Easement—Deed—Condemnation—Contract)

LOCATION

From CL Station 172+32.71 to CL Station 206+40.0

Section 14, Township 79N, Range 3E

Township (Civil) SHERIDAN, County of SCOTT Iowa.

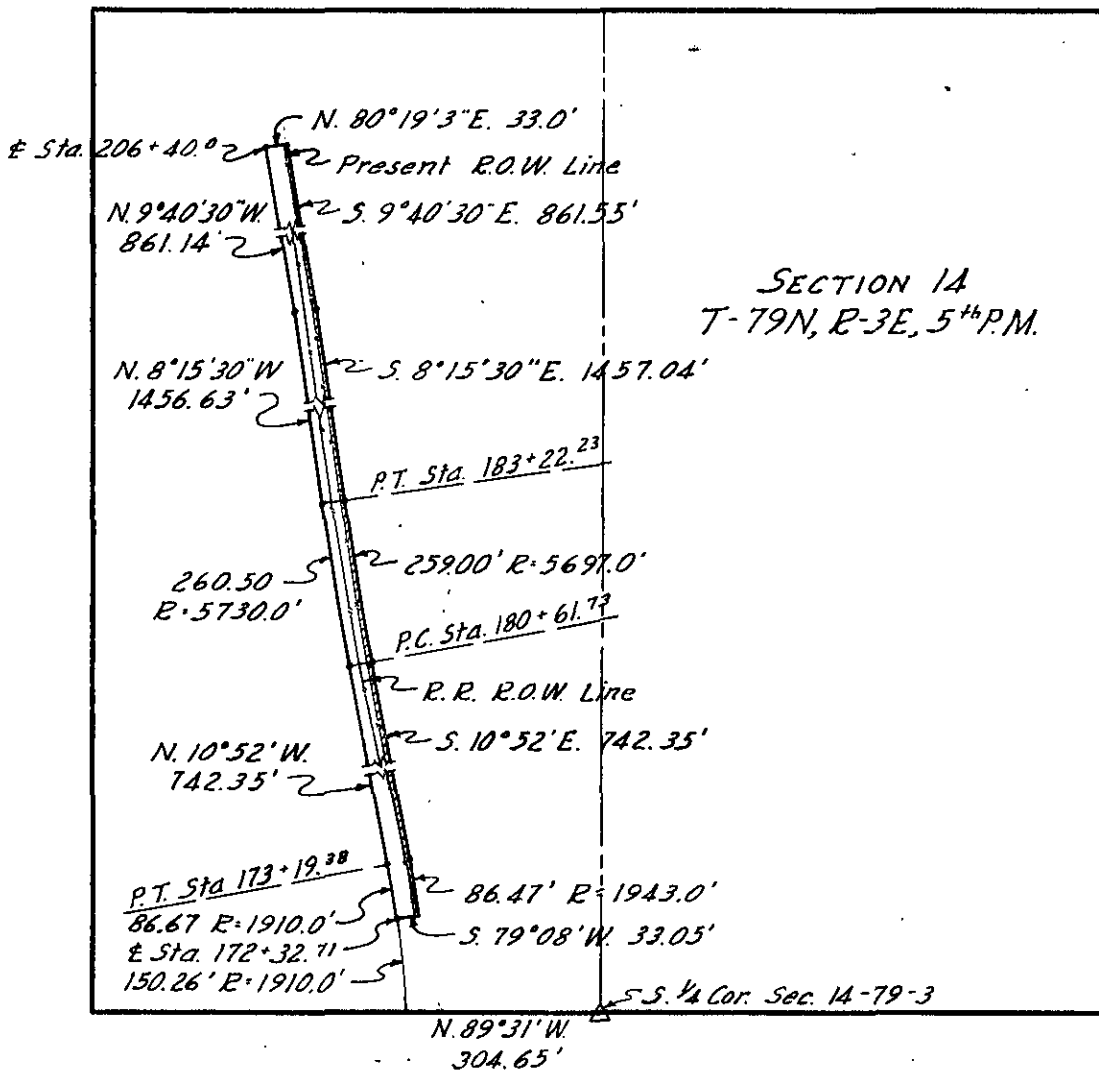

SCOTT
(County)

Project No. S-380(1) Prop. No. 13