

Parcel No.

PROPERTY PLAT

Acquired from JANIE DUNCAN

Married or Single? _____
(Give full name of spouse)

Area by Deed _____ Acres.

Area by Easement 3.63 ± Acres. Total Consideration \$ _____


Borrow Area _____ Acres. Contract Date _____, 19 _____

LOCATION

From CL Station 79+66.05 to CL Station 106+20.75

Section 14, Township 79N, Range 4E

Township (Civil) LINCOLN Iowa.

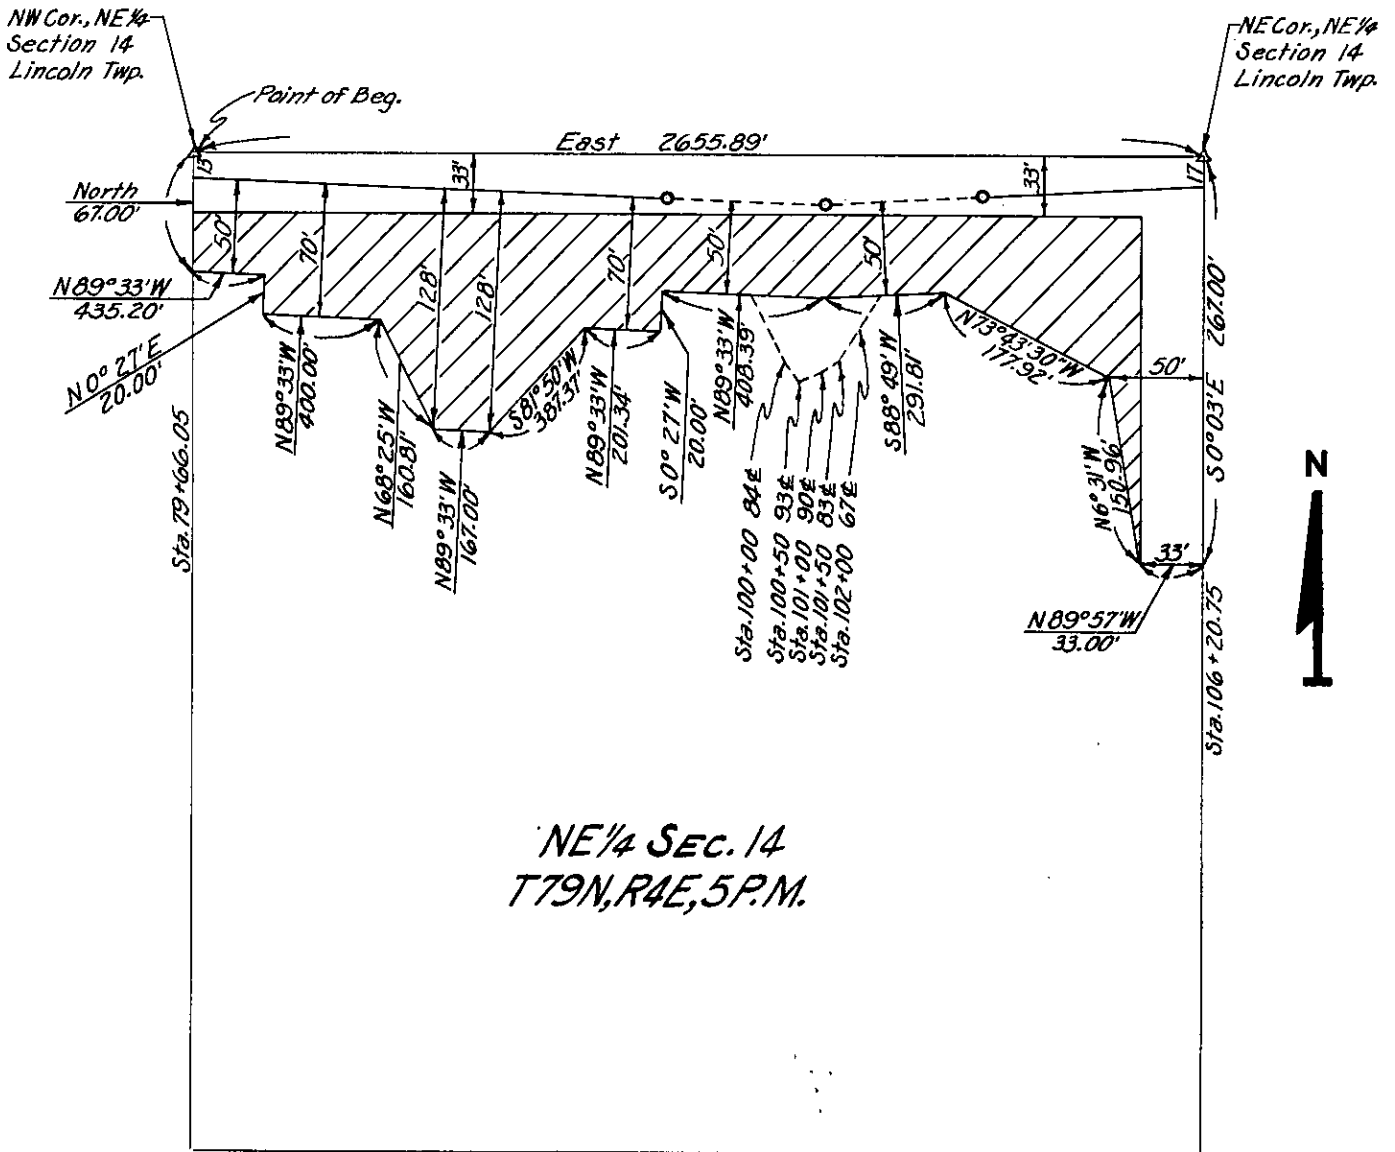

*NE 1/4 SEC. 14
T79N, R4E, 5P.M.*

SCOTT
(County)

Project No. 666 PROP # B

List areas by 40 acre tracts or Gov't lots, etc. (to tenths of an acre). _____