

### PROPERTY PLAT

Acquired from ARNOLD DAHMS

Married or Single? \_\_\_\_\_ (Give full name of spouse)

Area by Deed \_\_\_\_\_ Acres.

Area by Easement 4.13 Acres. Total Consideration \$ \_\_\_\_\_


Borrow Area \_\_\_\_\_ Acres. Contract Date \_\_\_\_\_, 19 \_\_\_\_\_

### LOCATION

From CL Station 242+10.58 to CL Station 255+70.35

Section 14, Township 80N, Range 1E

Township (Civil) LIBERTY Iowa.

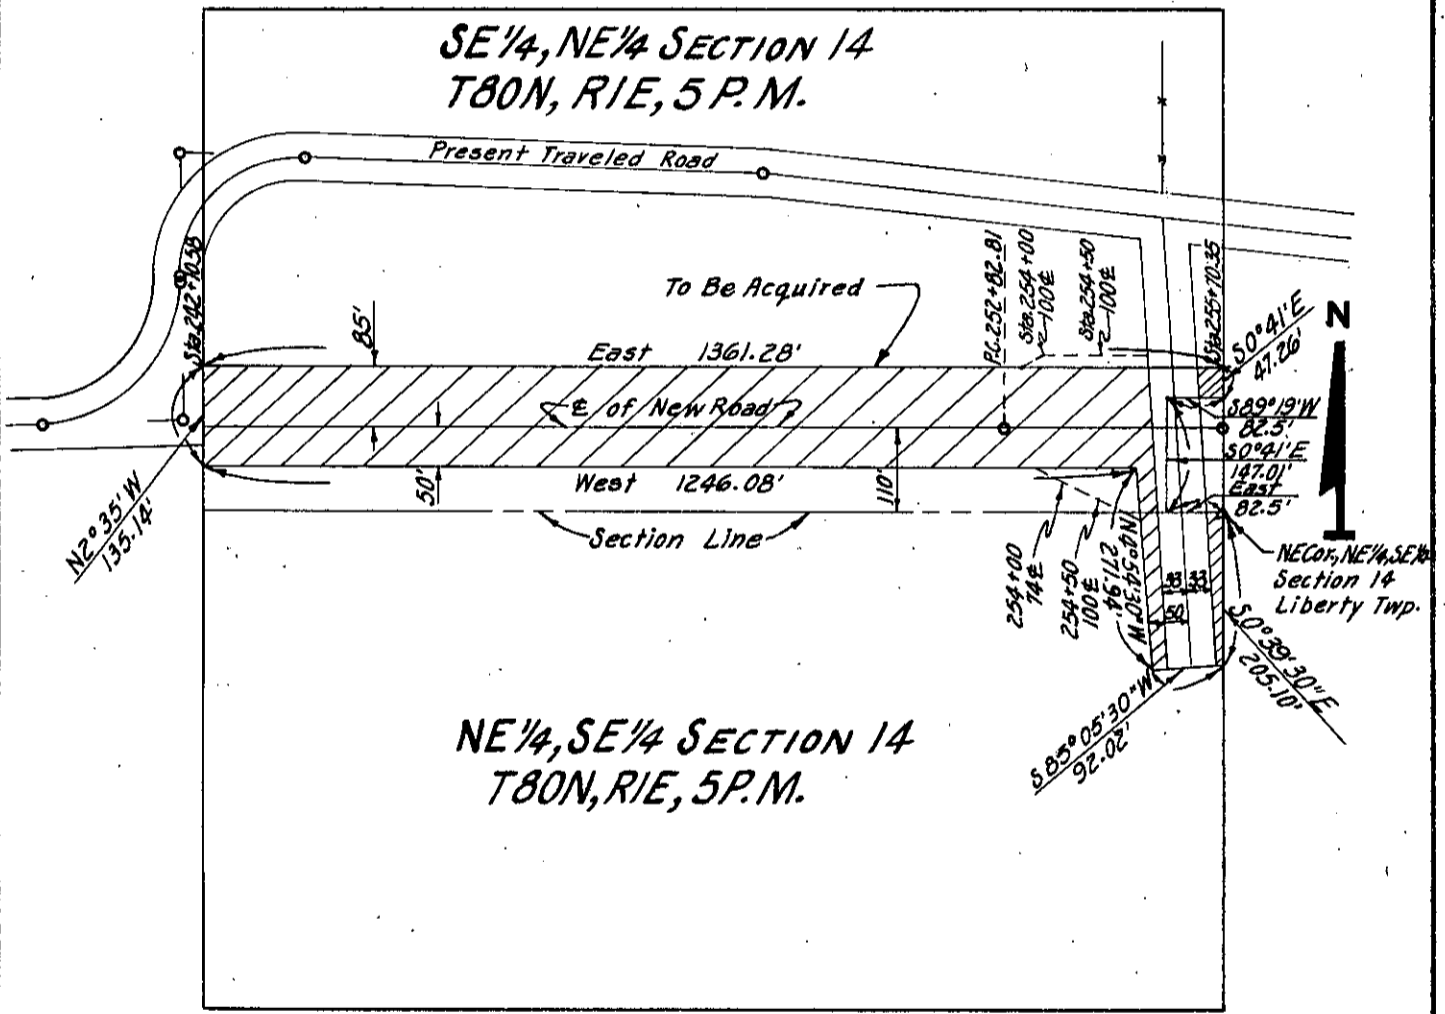

SCOTT Project No. L-173 PROP. #21  
(County)

List areas by 40 acre tracts or Gov't lots, etc. (to tenths of an acre) \_\_\_\_\_