

PROPERTY PLAT

Acquired from OLIVER A. & MALVIN L. HANSEN

Married or Single? \_\_\_\_\_  
(Give full name of spouse)

Area by Deed \_\_\_\_\_ Acres.

Area by Easement 1.32 ± Acres. Total Consideration \$ \_\_\_\_\_


Borrow Area \_\_\_\_\_ Acres. Contract Date \_\_\_\_\_, 19 \_\_\_\_\_

LOCATION

From CL Station 228+36.80 to CL Station 242+10.58

Section 14, Township 80N, Range 1E

Township (Civil) LIBERTY Iowa.

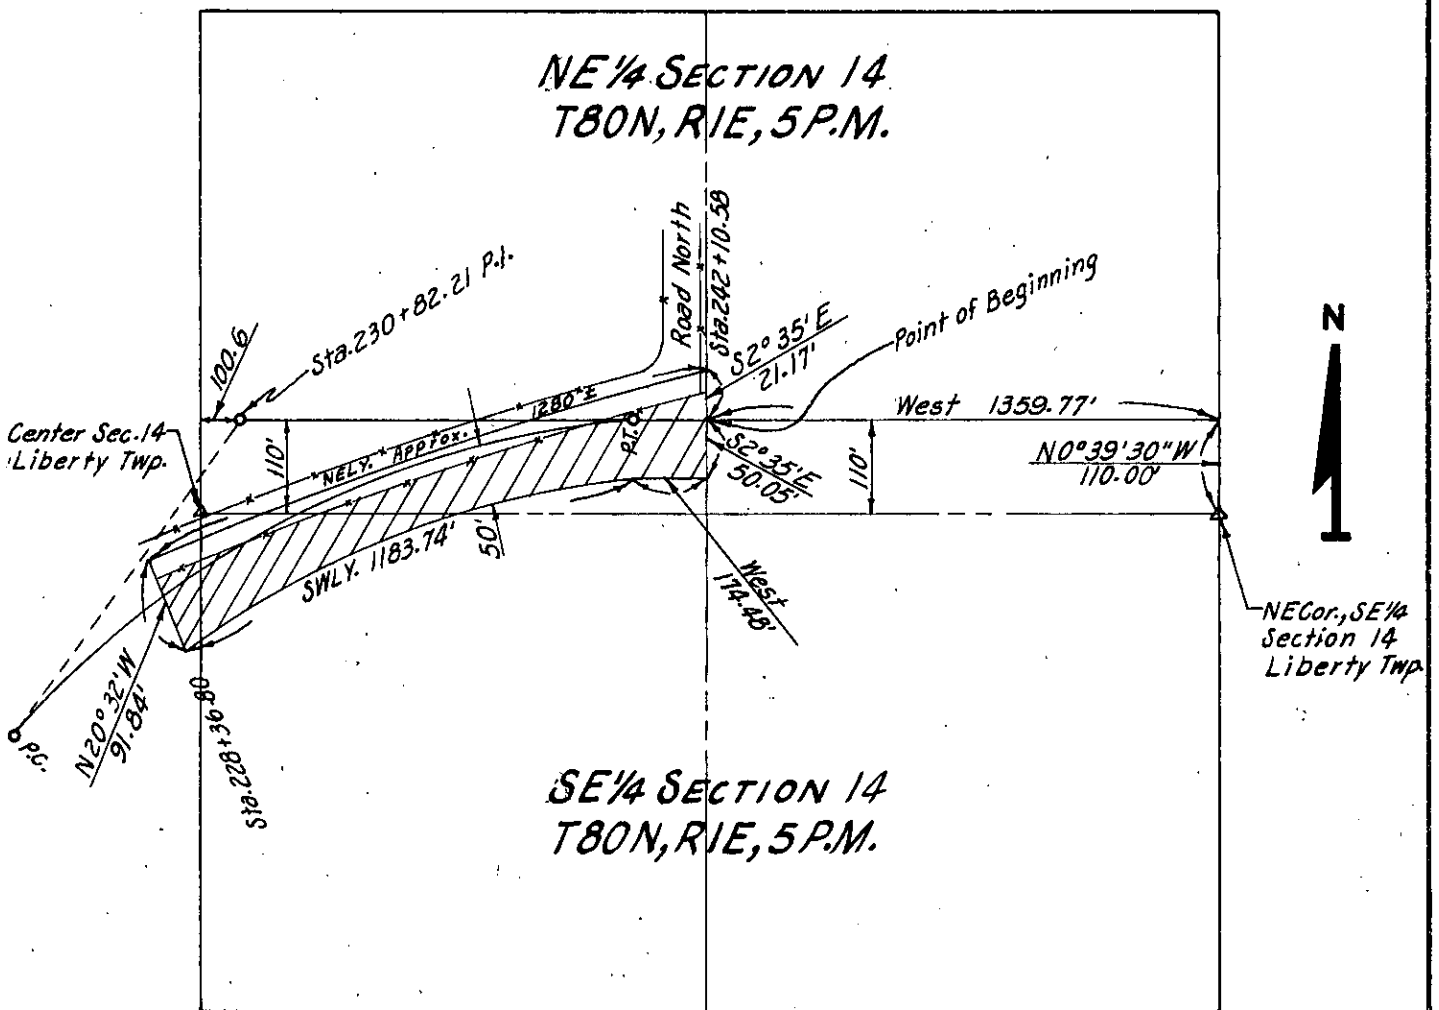

SCOTT  
(County)

Project No. L-173 PROP. #20

List areas by 40 acre tracts or Gov't lots, etc. (to tenths of an acre). \_\_\_\_\_