

PROPERTY PLAT

Acquired from WILLIAM H. & MYRTLE MAYERHOEFER, HUSB. & WF.

Married or Single? _____ (Give full name of spouse)

Area by Deed _____ Acres.

Area by Easement 0.20 ± Acres. Total Consideration \$ _____


Borrow Area _____ Acres. Contract Date _____, 19 _____

LOCATION

From CL Station 233+19.00 to CL Station 242+10.58

Section 14, Township 80N, Range 1E

Township (Civil) LIBERTY Iowa.

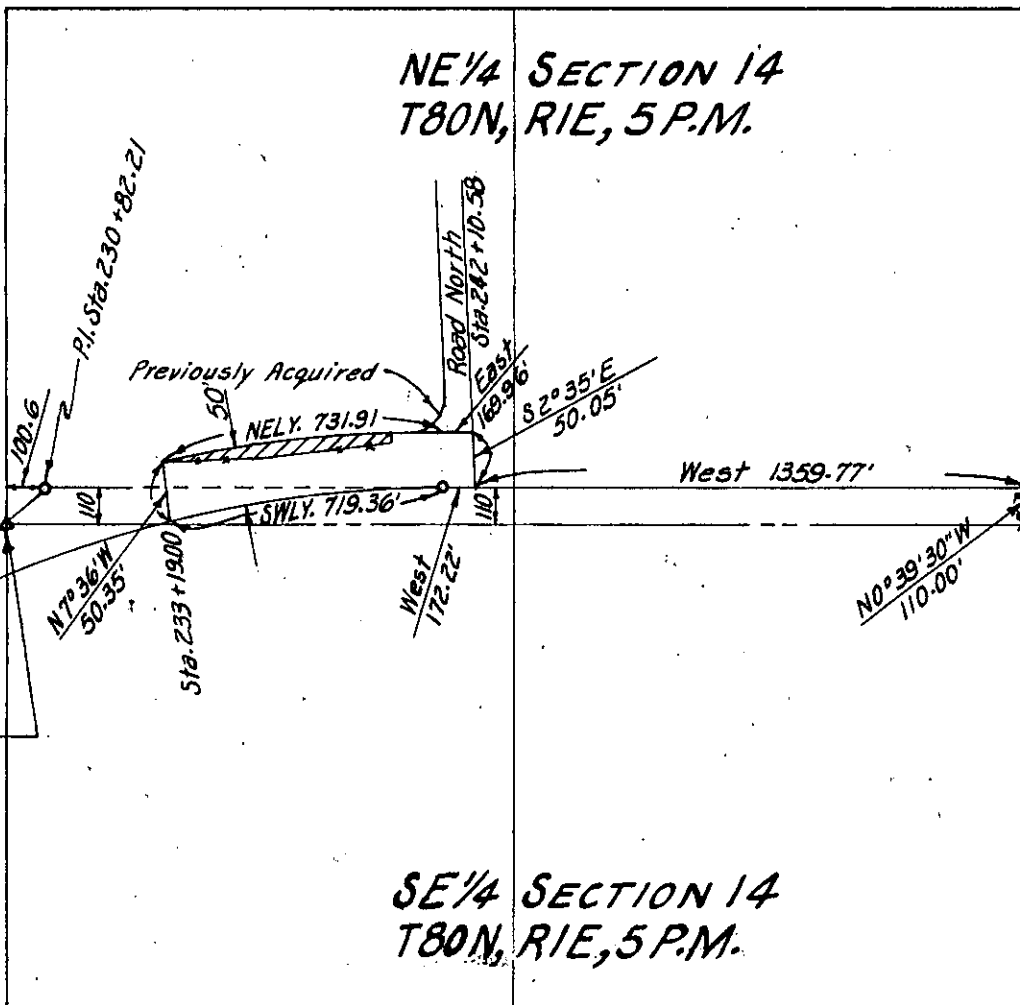

SCOTT
(County)

Project No. L-173 PROP. #18A

List areas by 40 acre tracts or Gov't lots, etc. (to tenths of an acre) _____