

### PROPERTY PLAT

Acquired from WILLIAM & MYRTLE MAYERHOFER, HUSB. & WF.

Married or Single? \_\_\_\_\_ (Give full name of spouse)

Area by Deed \_\_\_\_\_ Acres.


Area by Easement 1.69 ± Acres. Total Consideration \$ \_\_\_\_\_

Borrow Area \_\_\_\_\_ Acres. Contract Date \_\_\_\_\_, 19\_\_

From CL Station 211+48.30 LOCATION 216+43.42  
220+40.86 to CL Station 228+36.80

Section 14, Township 80N, Range 1E

Township (Civil) LIBERTY Iowa.

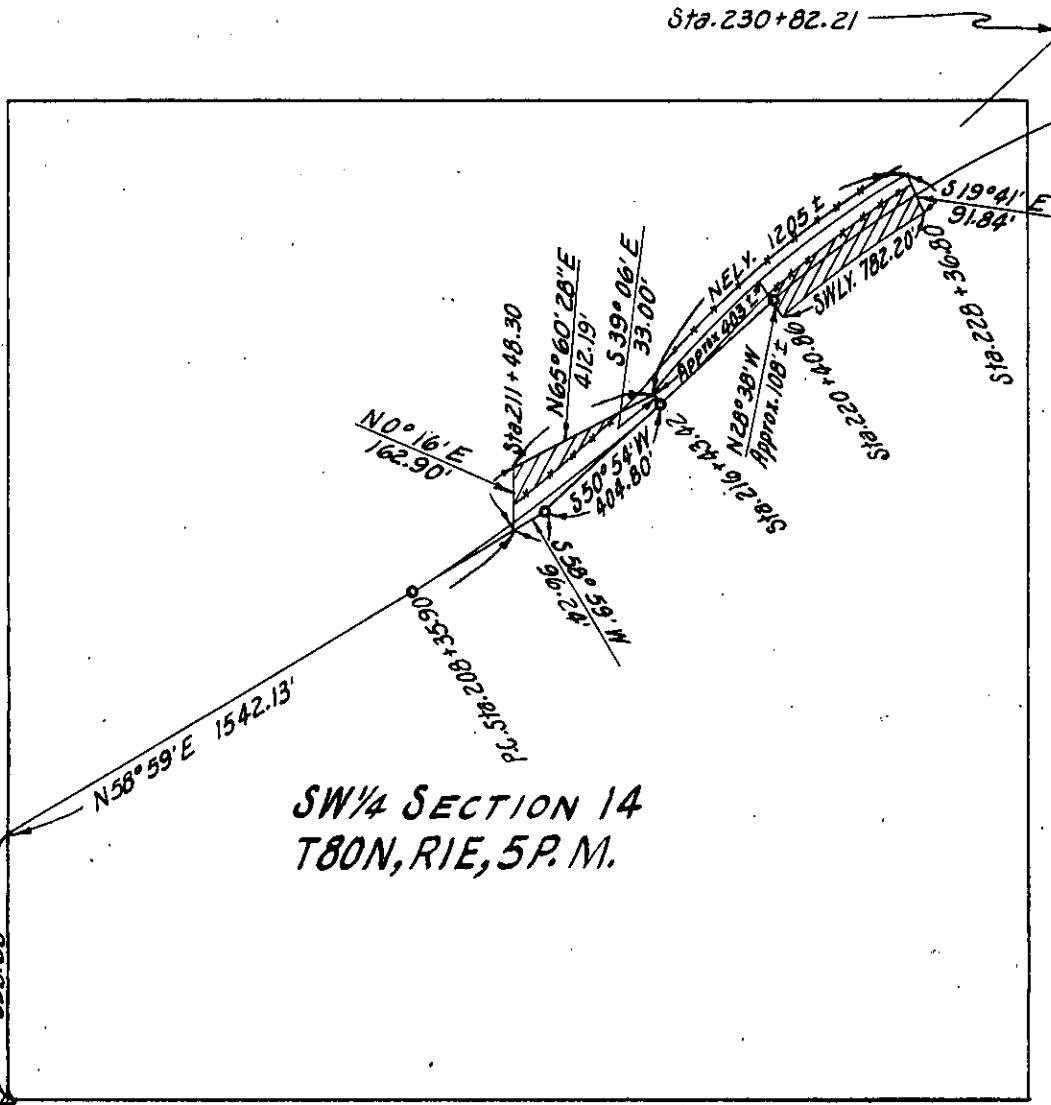

**SW 1/4 SECTION 14  
T80N, R1E, 5P.M.**

SW Cor., SW 1/4  
Section 14  
Liberty Twp.

SCOTT Project No. L-173 PROP.#18  
(County)

List areas by 40 acre tracts or Gov't lots, etc. (to tenths of an acre). \_\_\_\_\_