

PROPERTY PLAT

Acquired from ALICE HANSEN

Married or Single? _____ (Give full name of spouse)

Area by Deed _____ Acres.


Area by Easement 2.29 ± Acres. Total Consideration \$ _____

Borrow Area _____ Acres. Contract Date _____, 19 _____

From CL Station 196+21.52 LOCATION 211+48.30
196+21.52 to CL Station 210+86.20

Section 14, Township 80N, Range 1E

Township (Civil) LIBERTY Iowa.

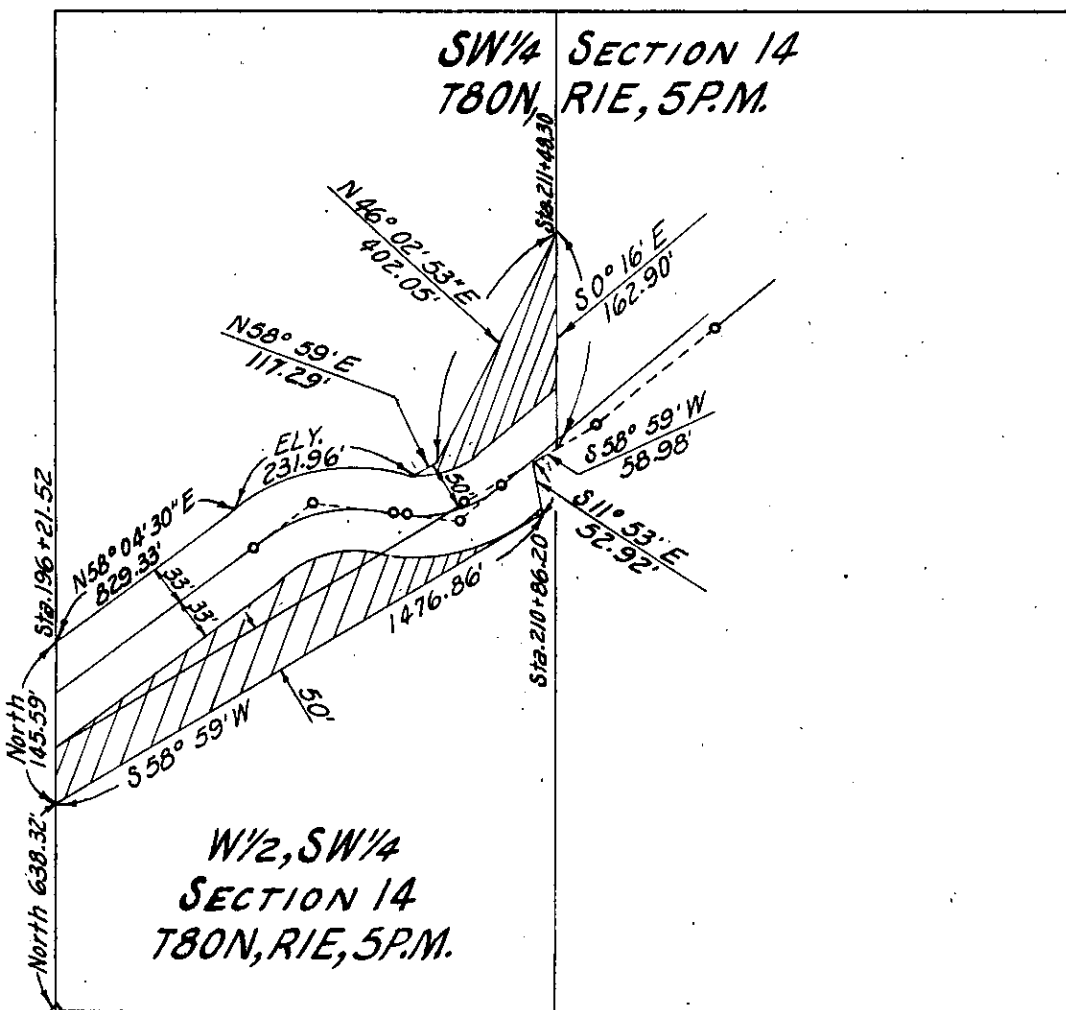

SW Cor, W 1/2, SW 1/4
Section 14
Liberty Twp.

SCOTT Project No. L-173 PROP.#17
(County)

List areas by 40 acre tracts or Gov't lots, etc. (to tenths of an acre).