

PROPERTY PLAT

Acquired from HILAND PARK, INC.

Married or Single? _____
(Give full name of spouse)

Area by Deed _____ Acres.

Area by Easement 0.43 ± Acres. Total Consideration \$ _____


Borrow Area _____ Acres. Contract Date _____, 19____

LOCATION

From CL Station _____ to CL Station _____

Section 15, Township 77N, Range 2E

Township (Civil) BUFFALO Iowa.

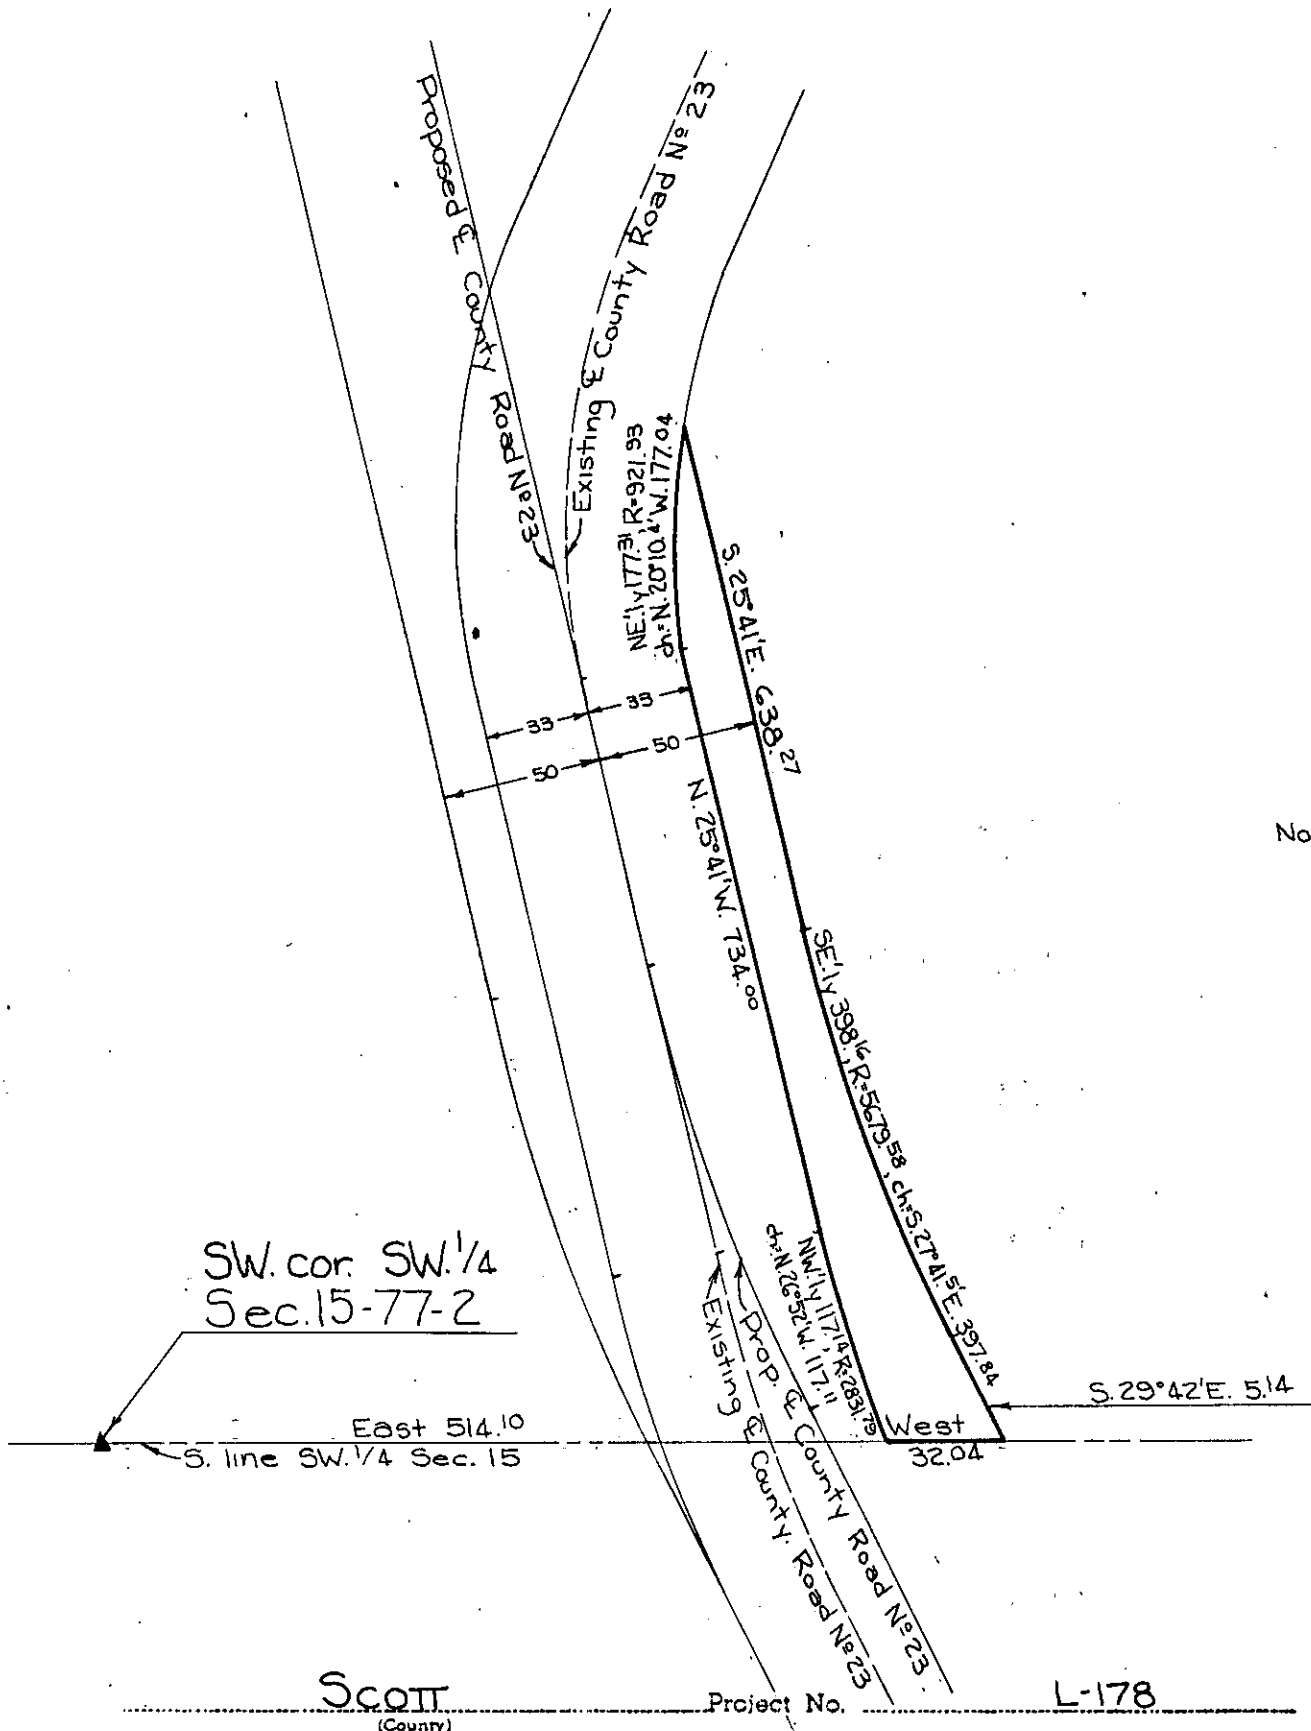

SCOTT
(Country)

Project No.

L-178

List areas by 40 acre tracts or Gov't lots, etc. (to tenths of an acre).