

THOMAS O. LIUDBERG  
DUDLEY B. PRIESTER

Parcel No. 3

PROPERTY PLAT

Acquired from ROBERT ALEXANDER ET AL., TRUSTEES

CONTRACT TO: RUSSELL H. SAUR & EVA SAUR (deceased)

Married or Single? \_\_\_\_\_  
(Give full name of spouse)

Area by Deed \_\_\_\_\_ Acres.

Area by Easement 3.90 ± Acres. Total Consideration \$ \_\_\_\_\_


Borrow Area \_\_\_\_\_ Acres. Contract Date \_\_\_\_\_, 19 \_\_\_\_\_

LOCATION

From CL Station \_\_\_\_\_ to CL Station \_\_\_\_\_

Section 15 & 16, Township 77N, Range 2E

BUFFALO Iowa.

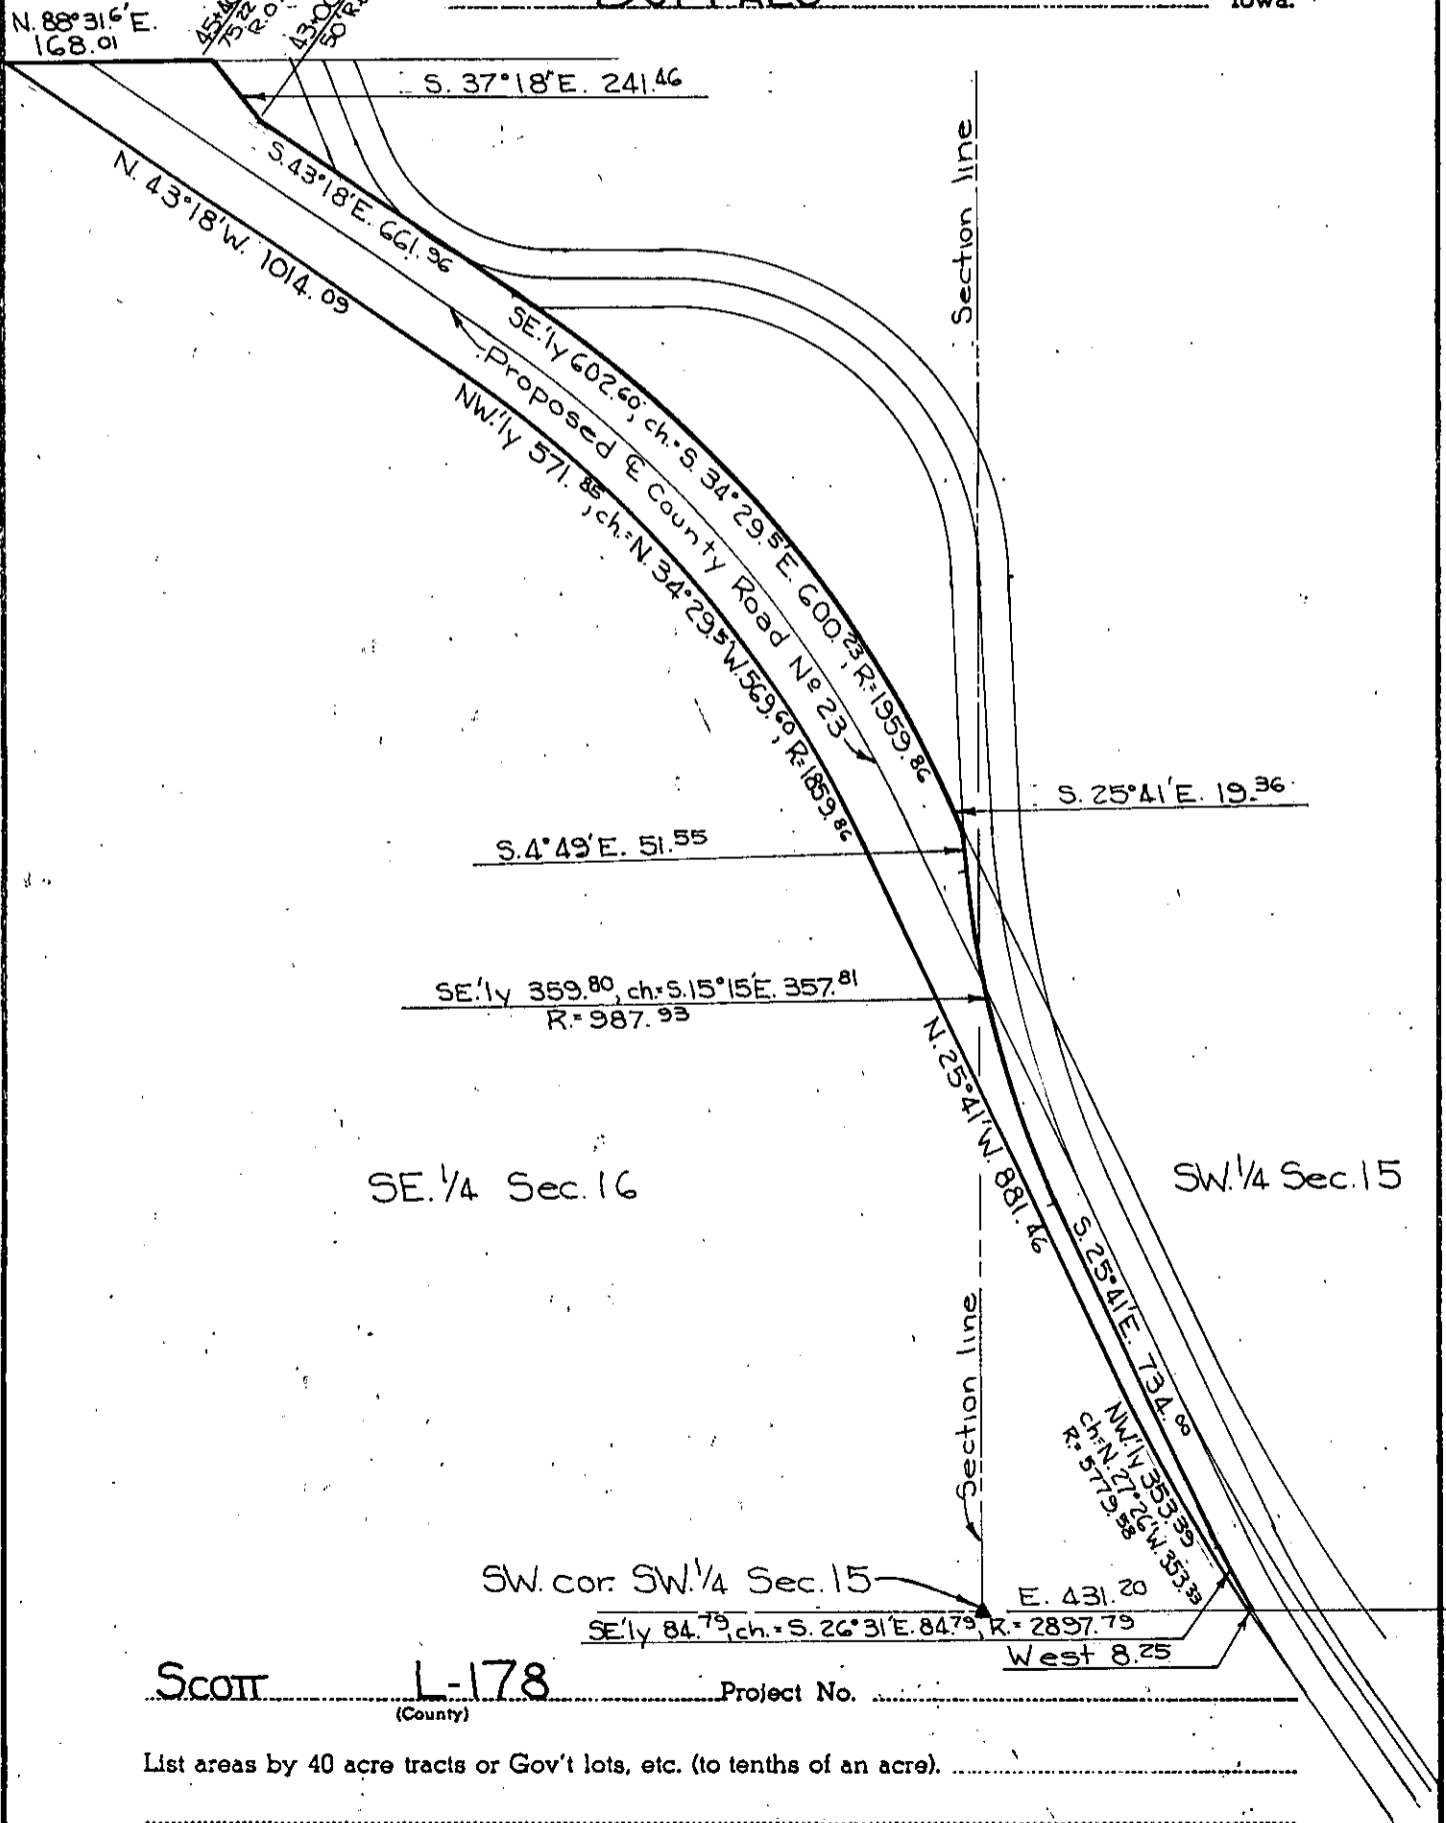

SCOTT L-178 Project No. \_\_\_\_\_  
(County)

List areas by 40 acre tracts or Gov't lots, etc. (to tenths of an acre).