

PROPERTY PLAT

Acquired from PHILIP GOMEZ

Married or Single? (Give full name of spouse)

Area by Deed Acres.

Area by Easement: 0.41 ± Acres. Total Consideration \$


Borrow Area 0.05 ± Acres. Contract Date 19

LOCATION

From CL Station to CL Station

Section 15 Township 77N. Range 2E.

Township (Civil) BUFFALO Iowa

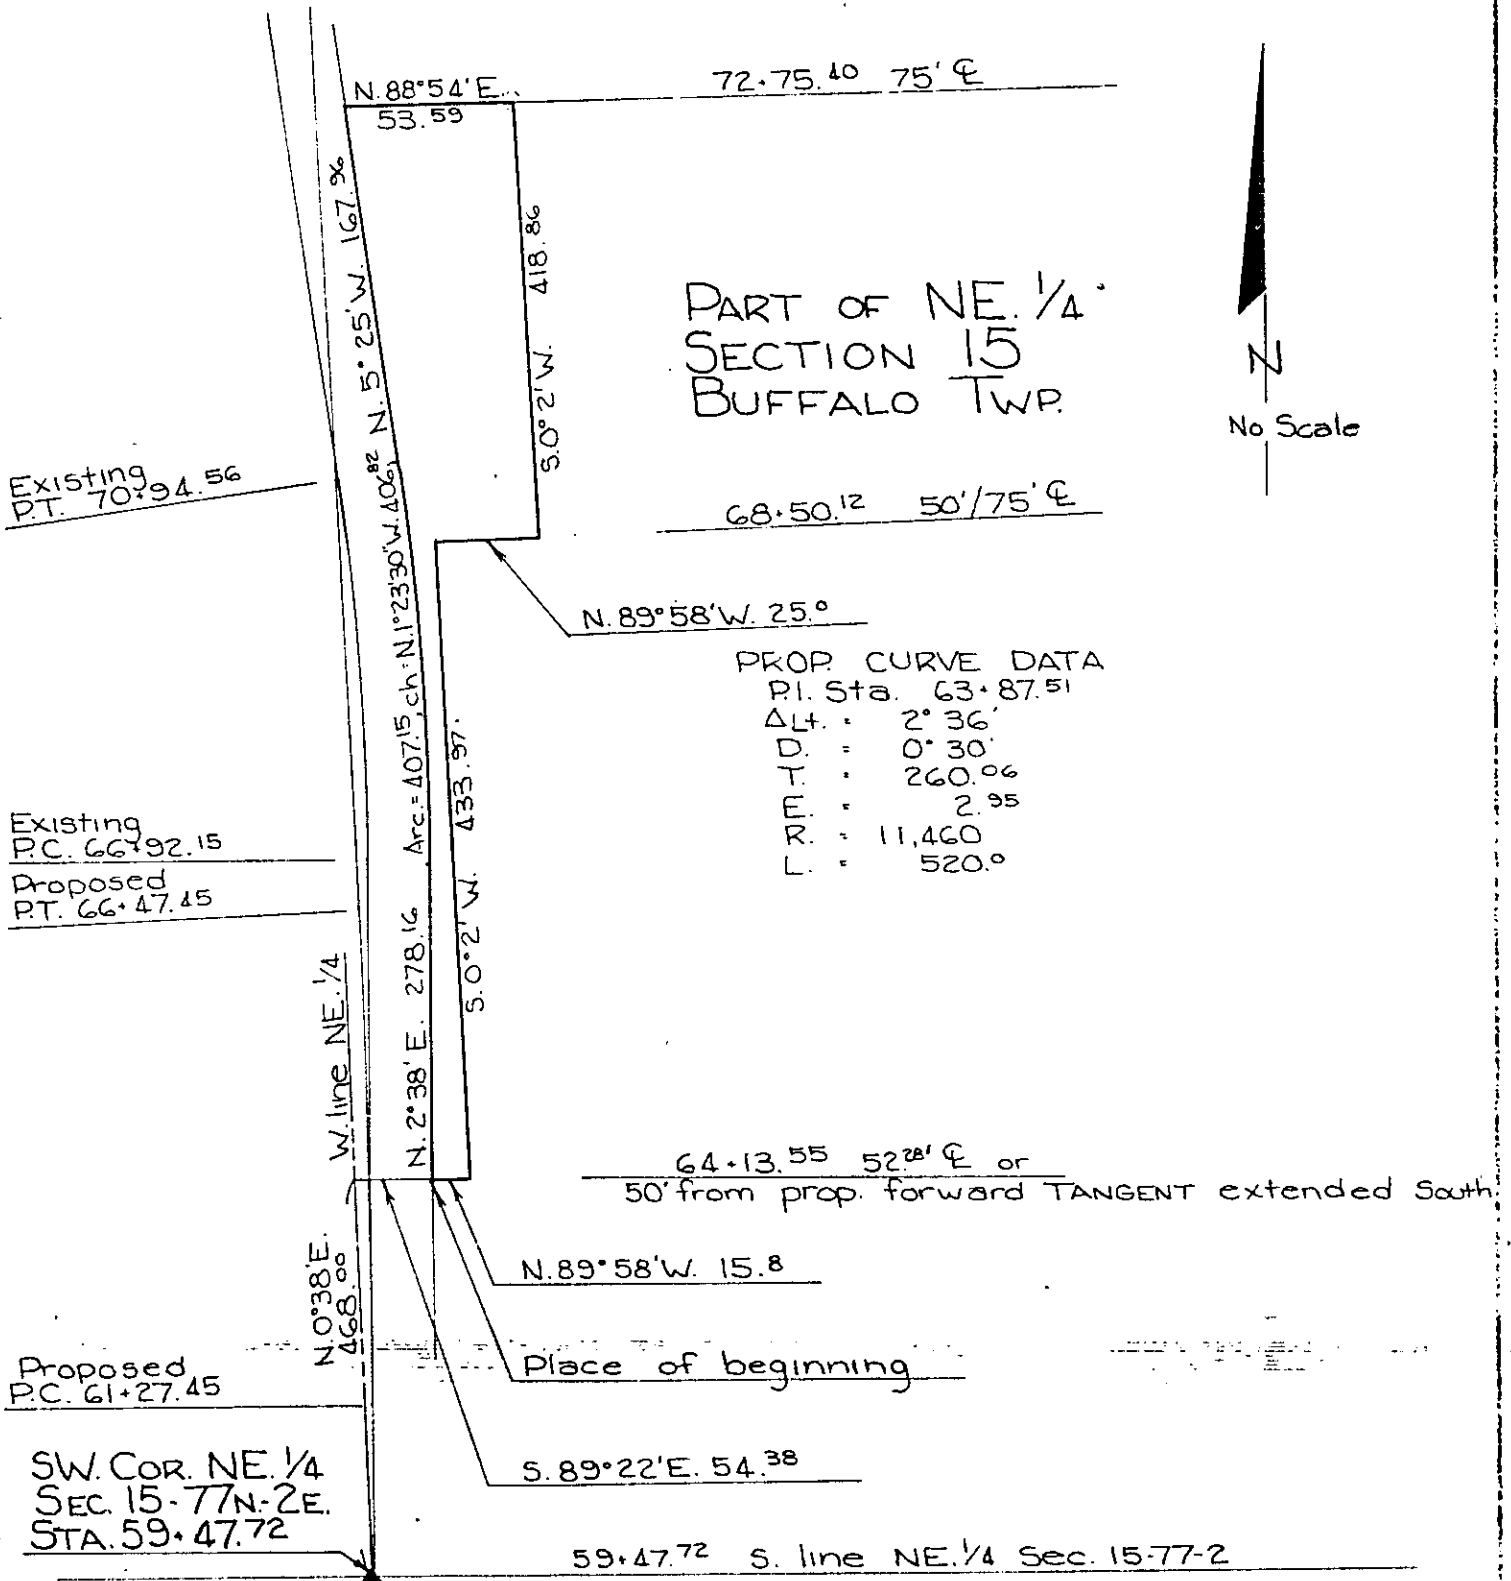

SCOTT

Project No. L-679

List areas by 40 acre tracts or Gov't lots, etc. (to tenths of an acre).