

PROPERTY PLAT

Acquired from ALFRED L. & VERNA M. HORAK; CONTRACT TO: JAMES ANDERSON

Married or Single? \_\_\_\_\_ (Give full name of spouse)

Area by Deed \_\_\_\_\_ Acres.

Area by Easement: 0.13 ± Acres. Total Consideration \$ \_\_\_\_\_


Borrow Area \_\_\_\_\_ Acres. Contract Date \_\_\_\_\_, 19 \_\_\_\_\_

LOCATION

From CL Station \_\_\_\_\_ to \_\_\_\_\_ Station \_\_\_\_\_

Section 15, Township 77N., Range 2E.

Township (Civil) BUFFALO Iowa.

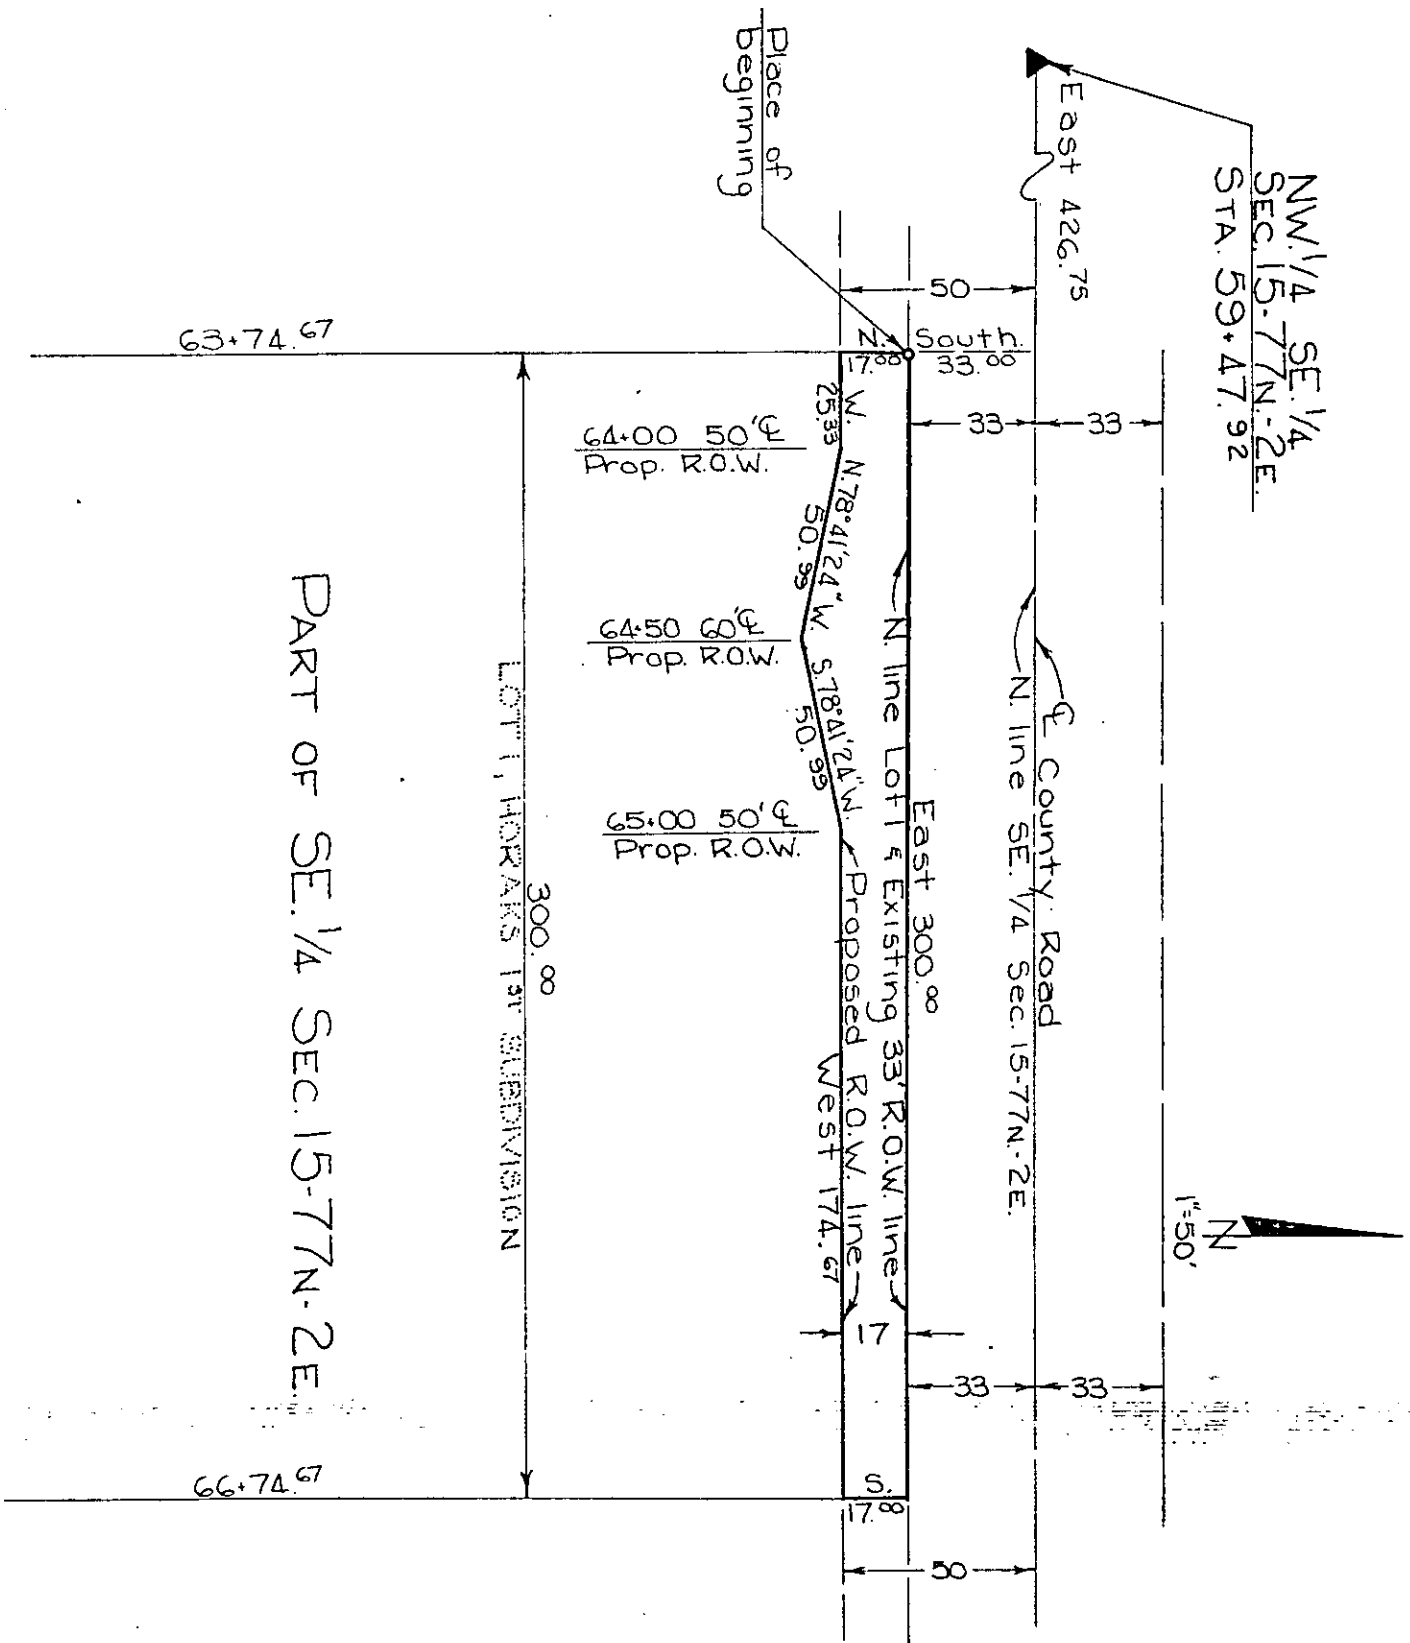

SCOTT

(County)

Project No.

L-679

Lot areas by 40 acre tracts or Gov't lots, etc. (to tenths of an acre).