

PROPERTY PLAT

Acquired from ALFRED L. & VERNA M. HORAK

Married or Single? \_\_\_\_\_ (Give full name of spouse)

Area by Deed \_\_\_\_\_ Acres.

Area by Easement 0.07 ± Acres. Total Consideration \$ \_\_\_\_\_


Borrow Area \_\_\_\_\_ Acres. Contract Date \_\_\_\_\_, 19 \_\_\_\_\_

LOCATION

From C.L. Station \_\_\_\_\_ to C.L. Station \_\_\_\_\_

Section 15 Township 77N. Range 2E.

Township (Civil) BUFFALO Iowa.

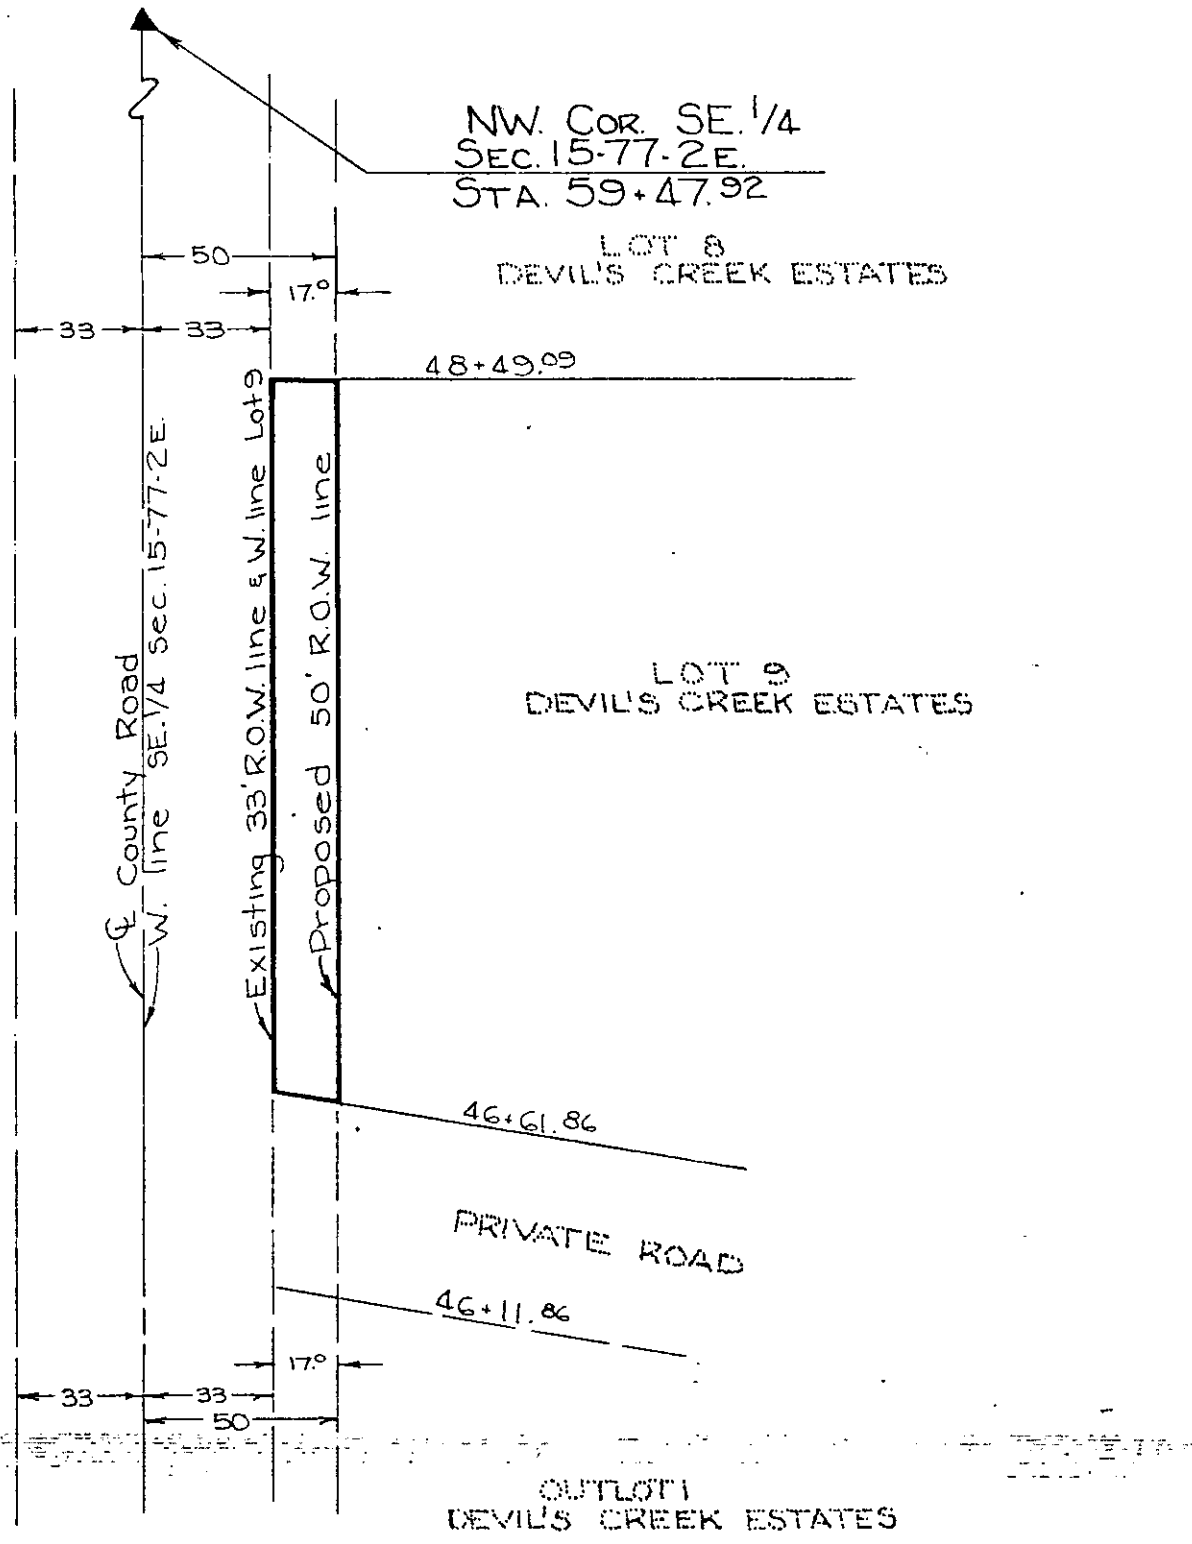

SCOTT  
(County)

Project No. L-679

List areas by 40 acre tracts or Gov't lots, etc. (to tenths of an acre).