

PROPERTY PLAT

Acquired from ALFRED L. & VERNA M. HORAK

Married or Single? \_\_\_\_\_ (Give full name of spouse)

Area by Deed \_\_\_\_\_ Acres.

Area by Easement 0.055 ± Acres. Total Consideration \$ \_\_\_\_\_


Borrow Area \_\_\_\_\_ Acres. Contract Date \_\_\_\_\_, 19 \_\_\_\_\_

LOCATION

From CL Station \_\_\_\_\_ to CL Station \_\_\_\_\_

Section 15, Township 77N., Range 2E.

Township (Civil) BUFFALO Iowa

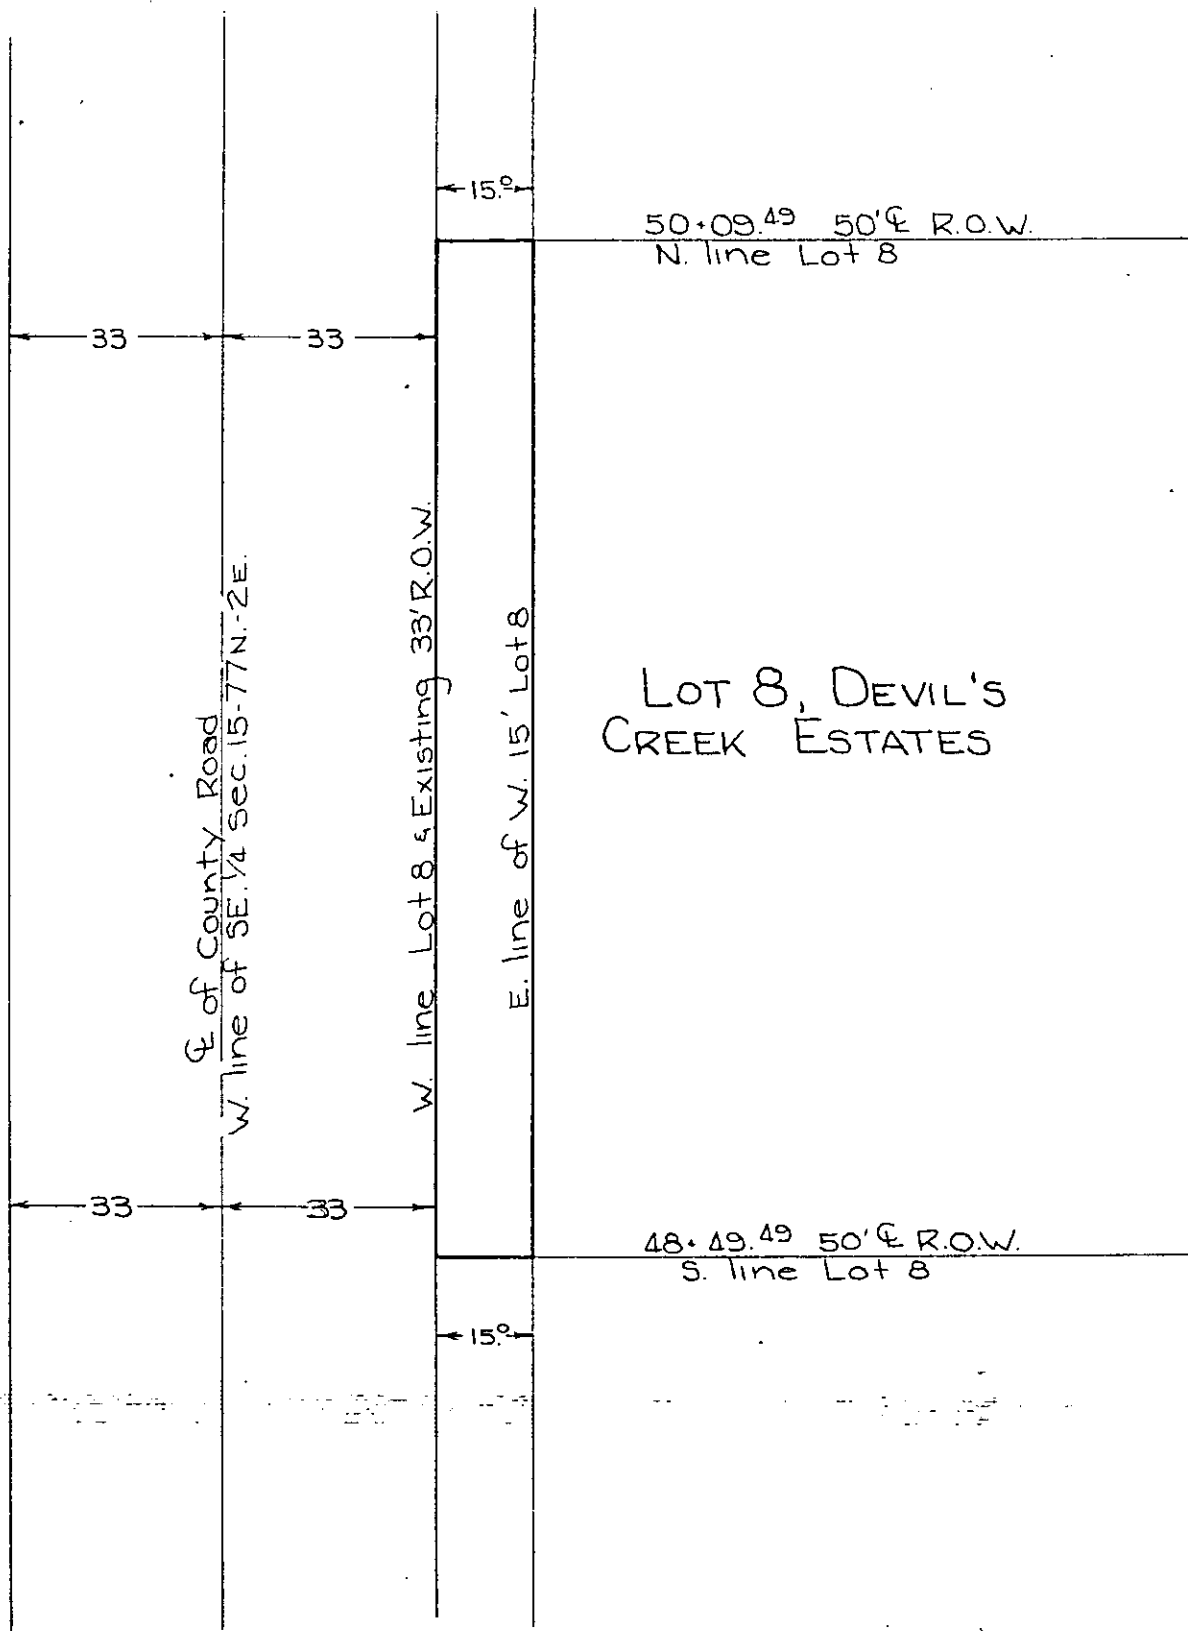

LOT 8, DEVIL'S CREEK ESTATES

SCOTT

Project No. L-679

List areas by 40 acre tracts or Gov't lots, etc. (to tenth of an acre).