

PROPERTY PLAT

Acquired from WILBERT L. SMET & WIFE

Married or Single? _____
(Give full name of spouse)

Area by Deed _____ Acres.

Area by Easement: 0.86 ± Acres. Total Consideration \$ _____


Borrow Area (w/25%) 0.51 ± Acres. Contract Date _____, 19____

LOCATION

From CL Station _____ to CL Station _____

Section 15, Township 77N., Range 2E.

Township (Civ.) BUFFALO Iowa

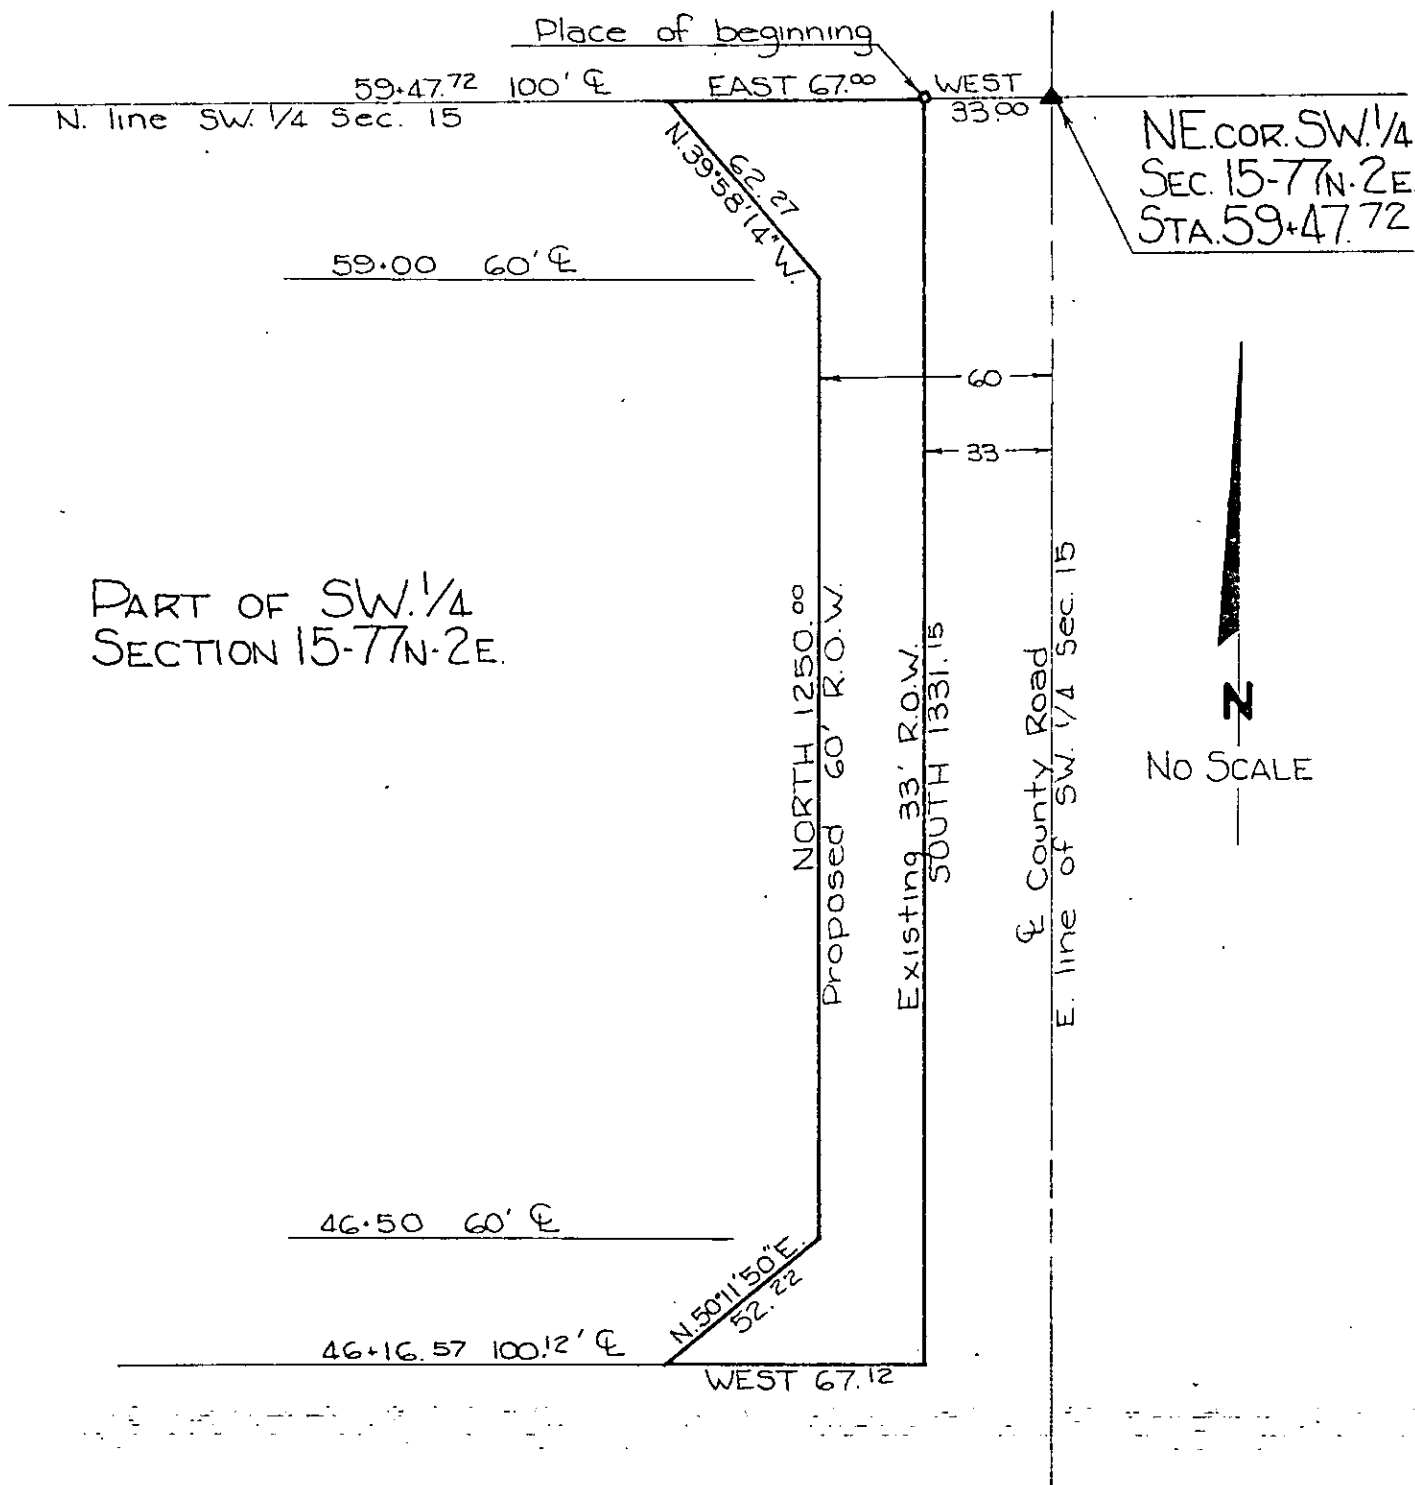

PART OF SW 1/4 SECTION 15-77N-2E.

NE COR. SW 1/4 SEC. 15-77N-2E STA. 59+47.72



SCOTT

County:

Project No.

L-679

List areas by 40 acre tracts or Gov't lots etc. (to tenths of an acre) _____