

PROPERTY PLAT

Acquired from HAROLD A. SHEEDER JR. & BARBARA G.
SHEEDER, HUSBAND & WIFE

Married or Single? _____
(Give full name of spouse)

Area by Deed _____ Acres.

Area by Easement: 0.12 Acres. Total Consideration \$ _____


Borrow Area _____ Acres. Contract Date _____, 19 _____

LOCATION

From C&N Station _____ to T Station _____

Section 15 Township 77N. Range 2E.

Township (Civil) BUFFALO Iowa

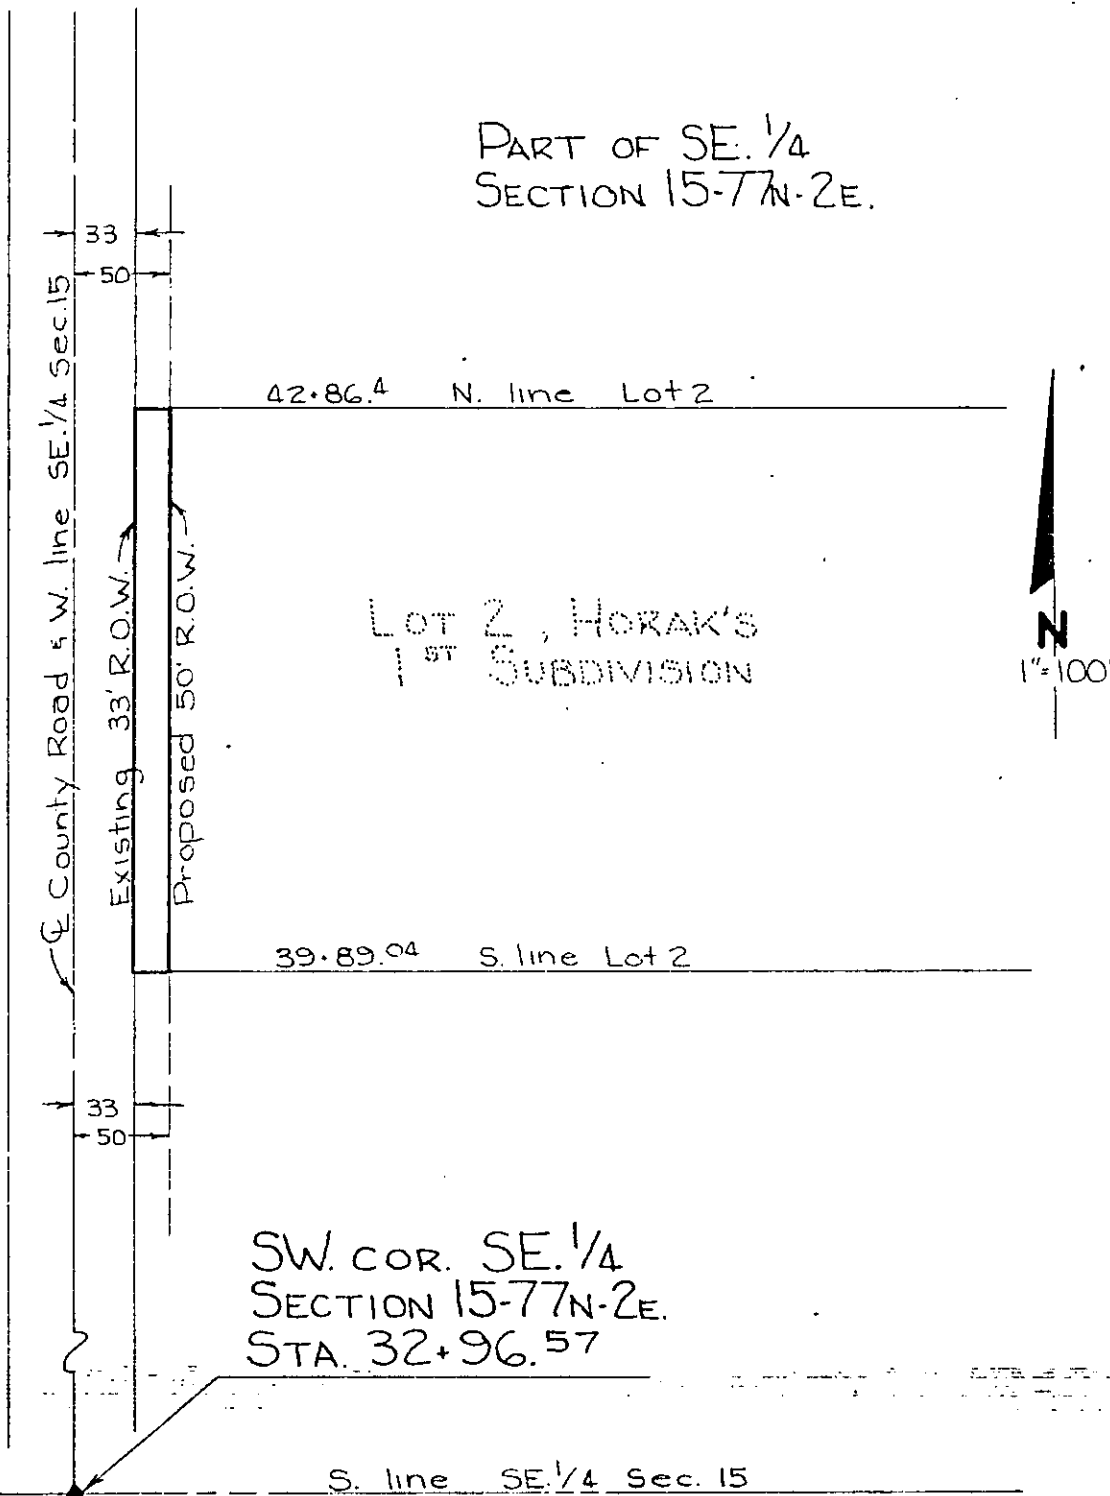

PART OF SE. 1/4
SECTION 15-77N-2E.

LOT 2, HORAK'S
1ST SUBDIVISION

SW. COR. SE. 1/4
SECTION 15-77N-2E.
STA. 32+96.57

SCOTT

Project No. L-679

List areas by 40 acre tracts or Gov't lots, etc. (to tenths of an acre).