

PROPERTY PLAT

Acquired from WELLS - LAY PARTNERSHIP; CONTRACT
TO: ROBERT W. DEXTER AND BETTY JANE DEXTER

Marrned or Single? _____
(Give full name of spouse)

Area by Deed _____ Acres.

Area by Easement: 0.08 ± Acres. Total Consideration \$ _____

Borrow Area _____ Acres. Contract Date _____, 19 _____


LOCATION

From CL Station _____ to CL Station _____

Section 15 Township 77N. Range 2E.

Township (Civil) BUFFALO Iowa.

NE. COR. SW. 1/4
SEC. 15-77N-2E.
STA. 59+47.92

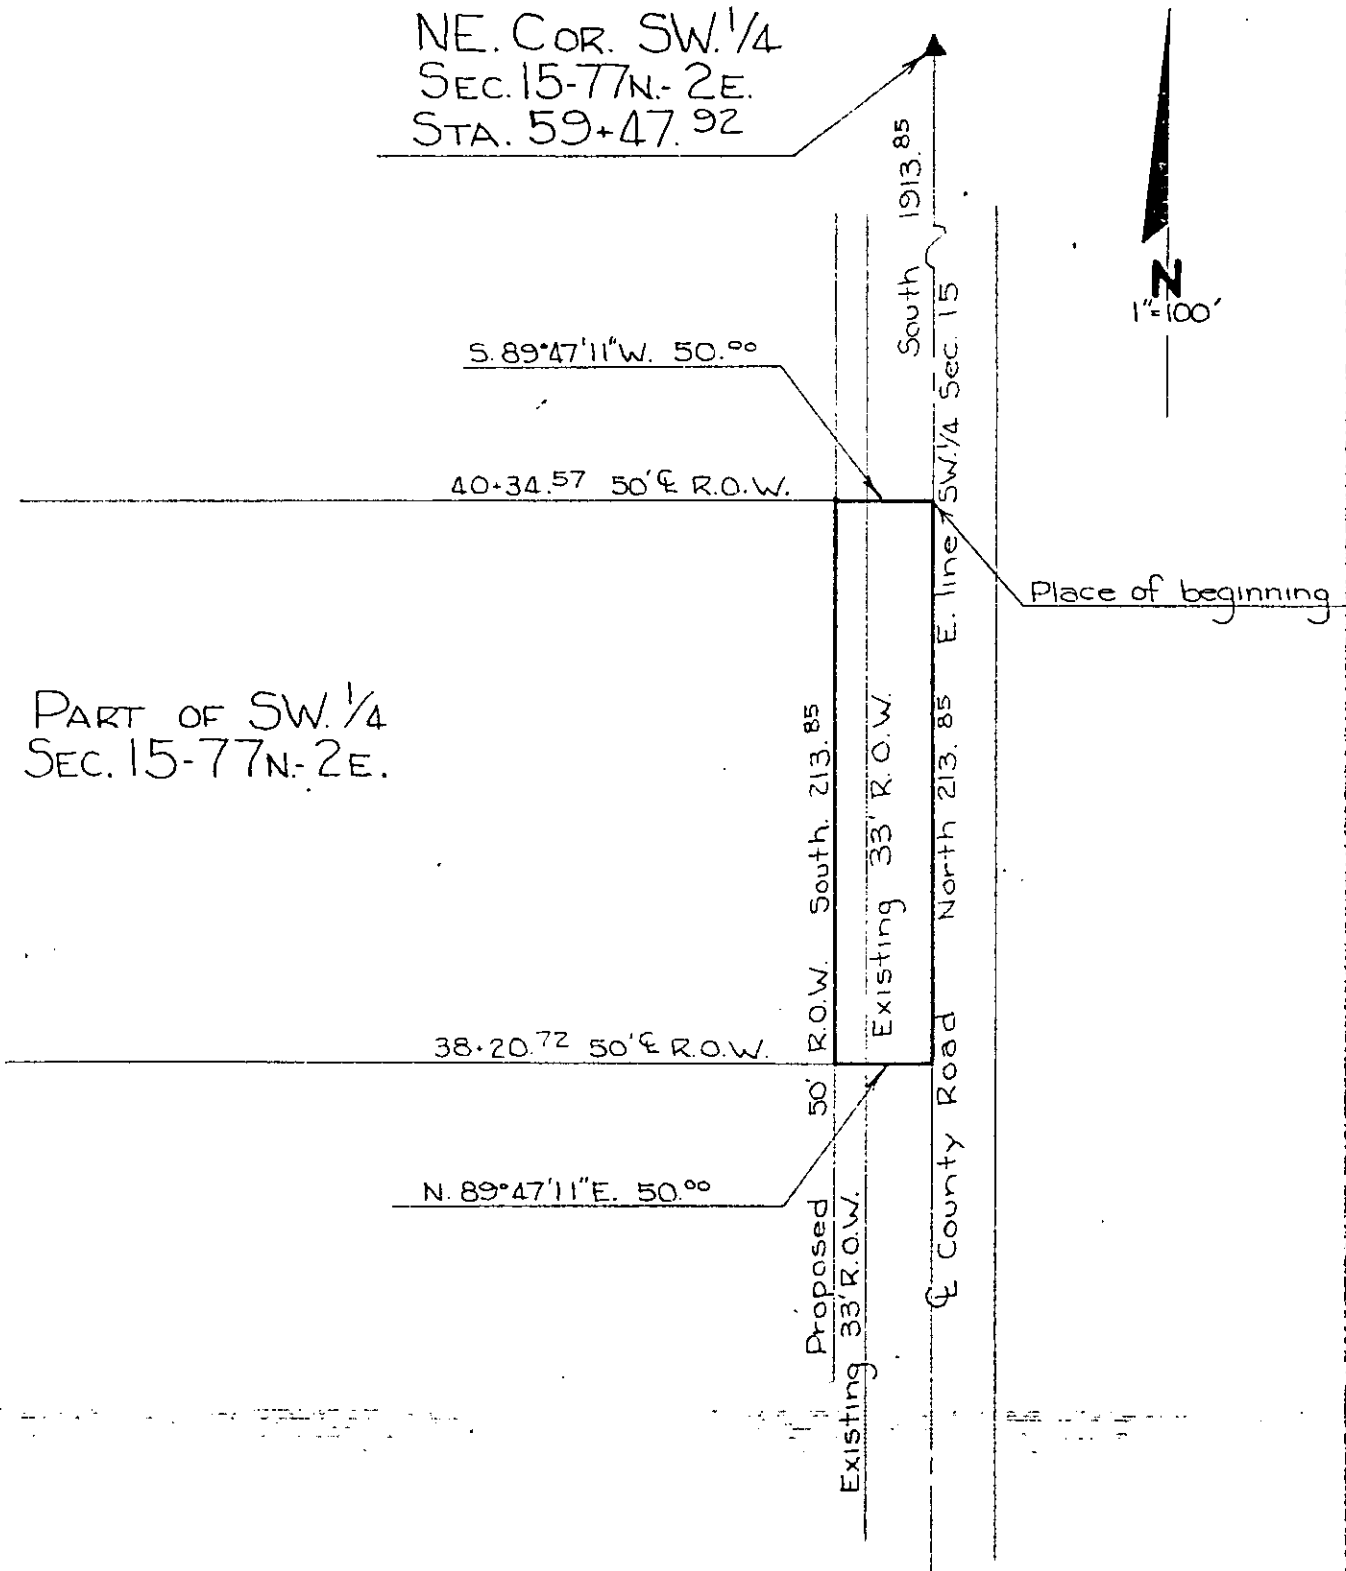

PART OF SW. 1/4
SEC. 15-77N-2E.

SCOTT

Survey No.

L-679

List areas by 40 acre tracts or Gov. lots, etc. (to tenths of an acre).