

PROPERTY PLAT

Acquired from LARRY L. & MARJORIE A. BEHNCKE

Married or Single? _____
(Give full name of spouse)

Area by Deed _____ Acres.

Area by Easement 0.49 ± Acres. Total Consideration \$ _____


Borrow Area _____ Acres. Contract Date _____, 19__

LOCATION

From CL. Station _____ to CL. Station _____

Section 15, Township 77N., Range 2E.

Township (Civil) BUFFALO Iowa.

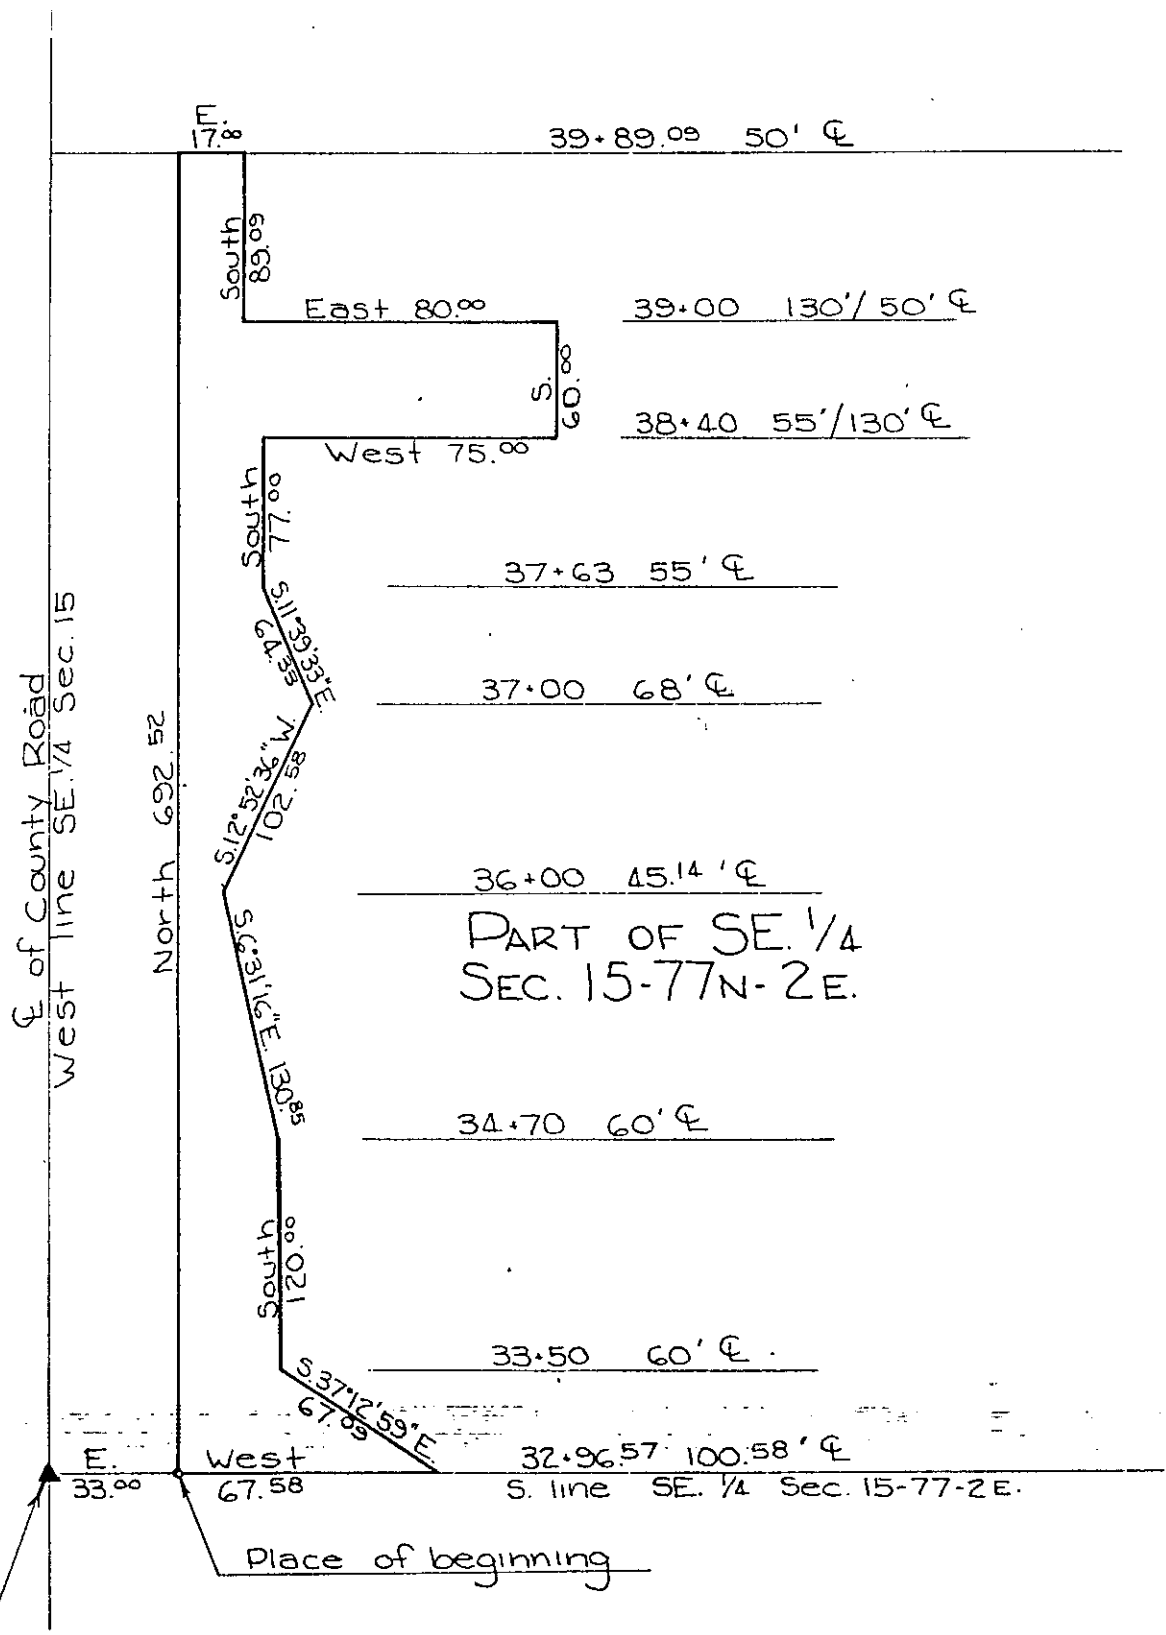

SW. COR.
SE. 1/4
SEC. 15

PART OF SE. 1/4
SEC. 15-77N-2E.

SCOTT

Forest No. L-679

List areas by 40 acre tracts or Gov't lots, etc. (to tenths of an acre).