

PROPERTY PLAT

Acquired from ALFRED L. & VERNA M. HORAK

Married or Single? _____ (Give full name of spouse)

Area by Deed _____ Acres.

Area by Easement 0.18 ± Acres. Total Consideration \$ _____

Borrow Area _____ Acres. Contract Date _____, 19 _____

LOCATION


From CL Station _____ to CL Station _____

Section 15 Township 77N. Range 2E.

Township (Civil) BUFFALO Iowa

NW COR. SE 1/4
SEC. 15-77N-2E.
STA. 59+47.72

W. line SE 1/4 Sec. 15-77N-2E.
E County Road

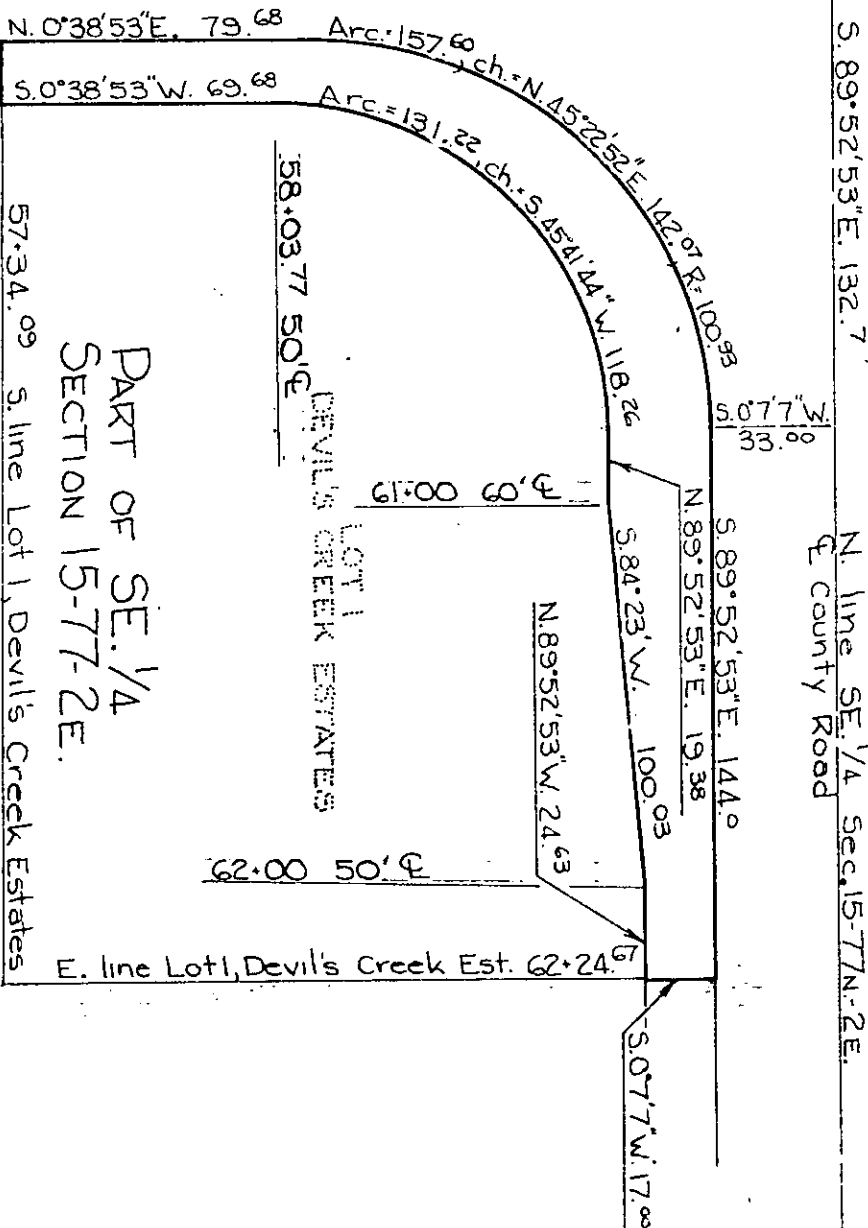

SCOTT

L-679

Not areas by 40 acre tracts or Gov't lots, etc. (to terms of an acre)