

PROPERTY PLAT


Acquired from MARGARETHA MURER; CONTRACT TO: FIVE STAR ENTERPRISES

Married or Single? (Give full name of spouse)

Area by Deed Acres. Area by Easement 1.33 ± Acres. Total Consideration \$. Borrow Area 1.01 ± Acres. Contract Date 19

LOCATION

From CL Station to Station Section 15 Township 77N. Range 2E. Township (Civil) BUFFALO Iowa

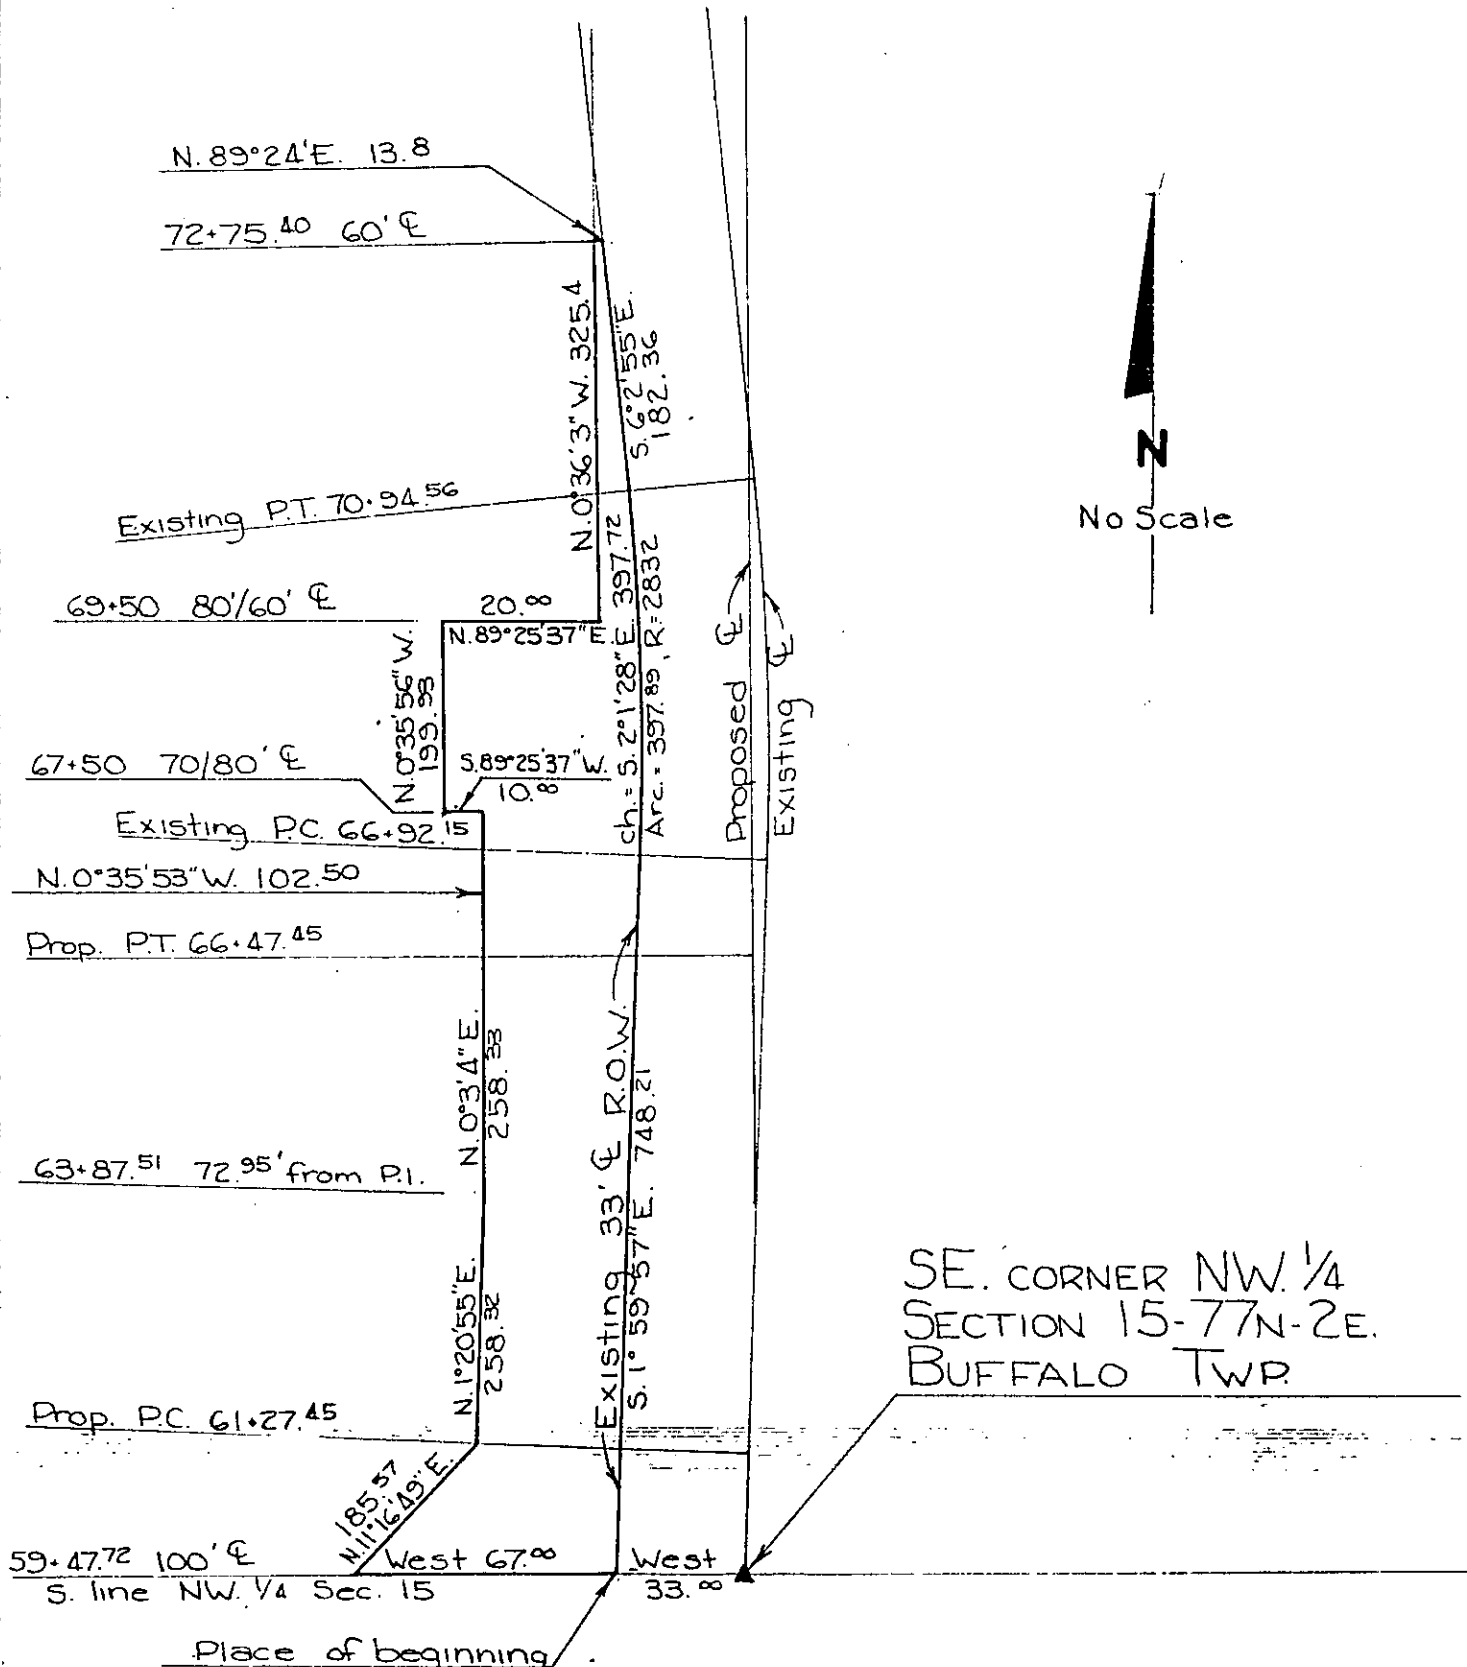

SCOTT

Project No. L-679

Dist areas by 40 acre tracts or Gov't lots, etc. to within of an acre.