

PROPERTY PLAT

Acquired from ALICE T. GINNEBERGE

Married or Single? _____
(Give full name of spouse)

Area by Deed _____ Acres.
Area by Easement 0.25 ± Acres. Total Consideration \$ _____

Borrow Area _____ Acres. Contract Date _____, 19 _____


LOCATION

From CL Station _____ to CL Station _____

Section 15, Township 77N., Range 2E.

Township (Civil) BUFFALO Iowa

PART OF NE. 1/4
SEC. 15-77N-2E.

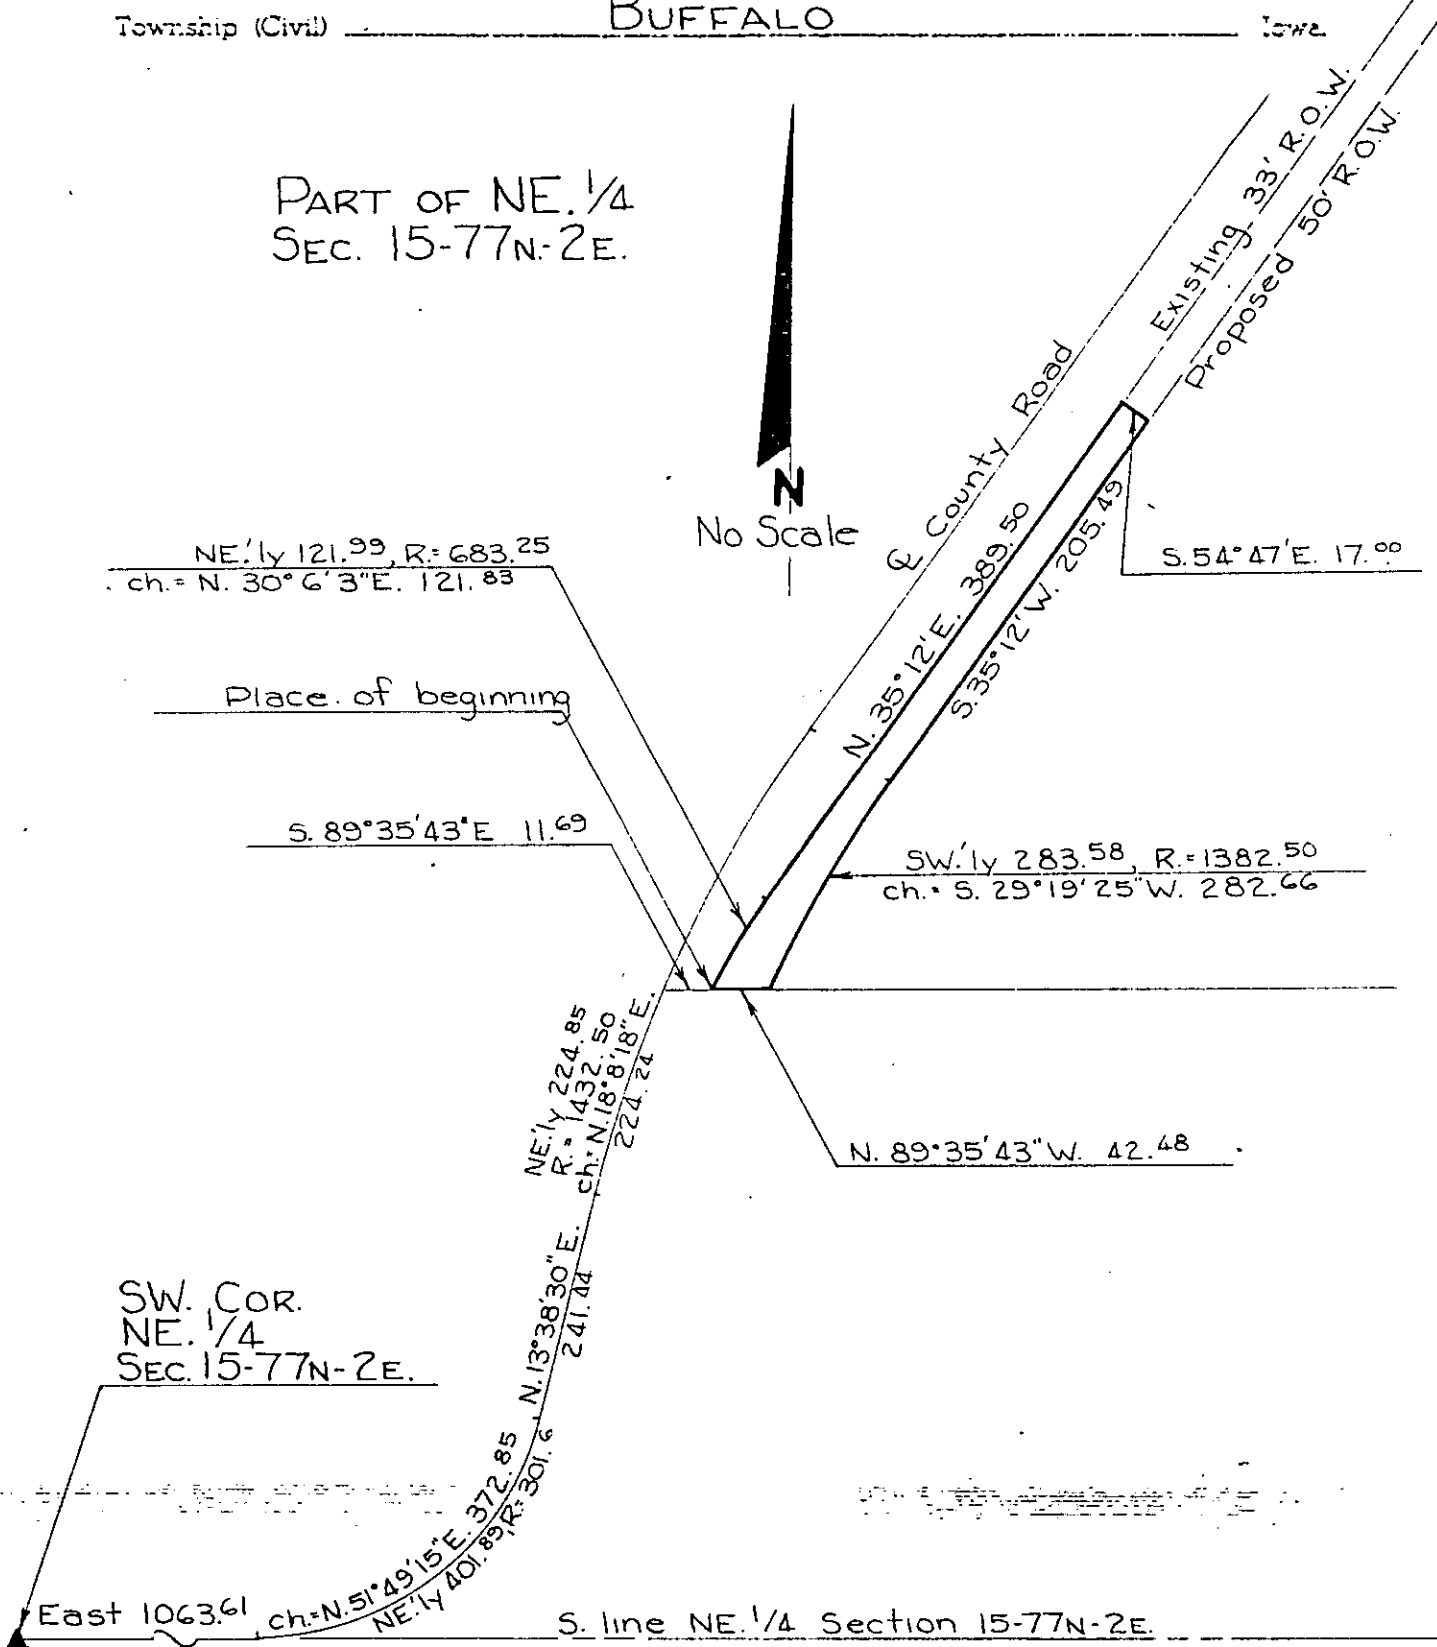

SW. COR.
NE. 1/4
SEC. 15-77N-2E.

SCOTT
Surveyor

Project No. L-679

List areas by 40 acre tracts or Gov't lots, etc. (to tenths of an acre) _____