

PROPERTY PLAT

Acquired from WILLIAM F. SPIES JR. & CATHERINE SPIES

Married or Single? \_\_\_\_\_

(Give full name of spouse)

Area by Deed \_\_\_\_\_ Acres.

Area by Easement: 0.31 ± Acres. Total Consideration \$ \_\_\_\_\_


Borrow Area \_\_\_\_\_ Acres. Contract Date \_\_\_\_\_, 19 \_\_\_\_\_

LOCATION

From \_\_\_\_\_ Station to \_\_\_\_\_ Station

Section 15, Township 77N., Range 2E.

Township (City) BUFFALO Iowa.

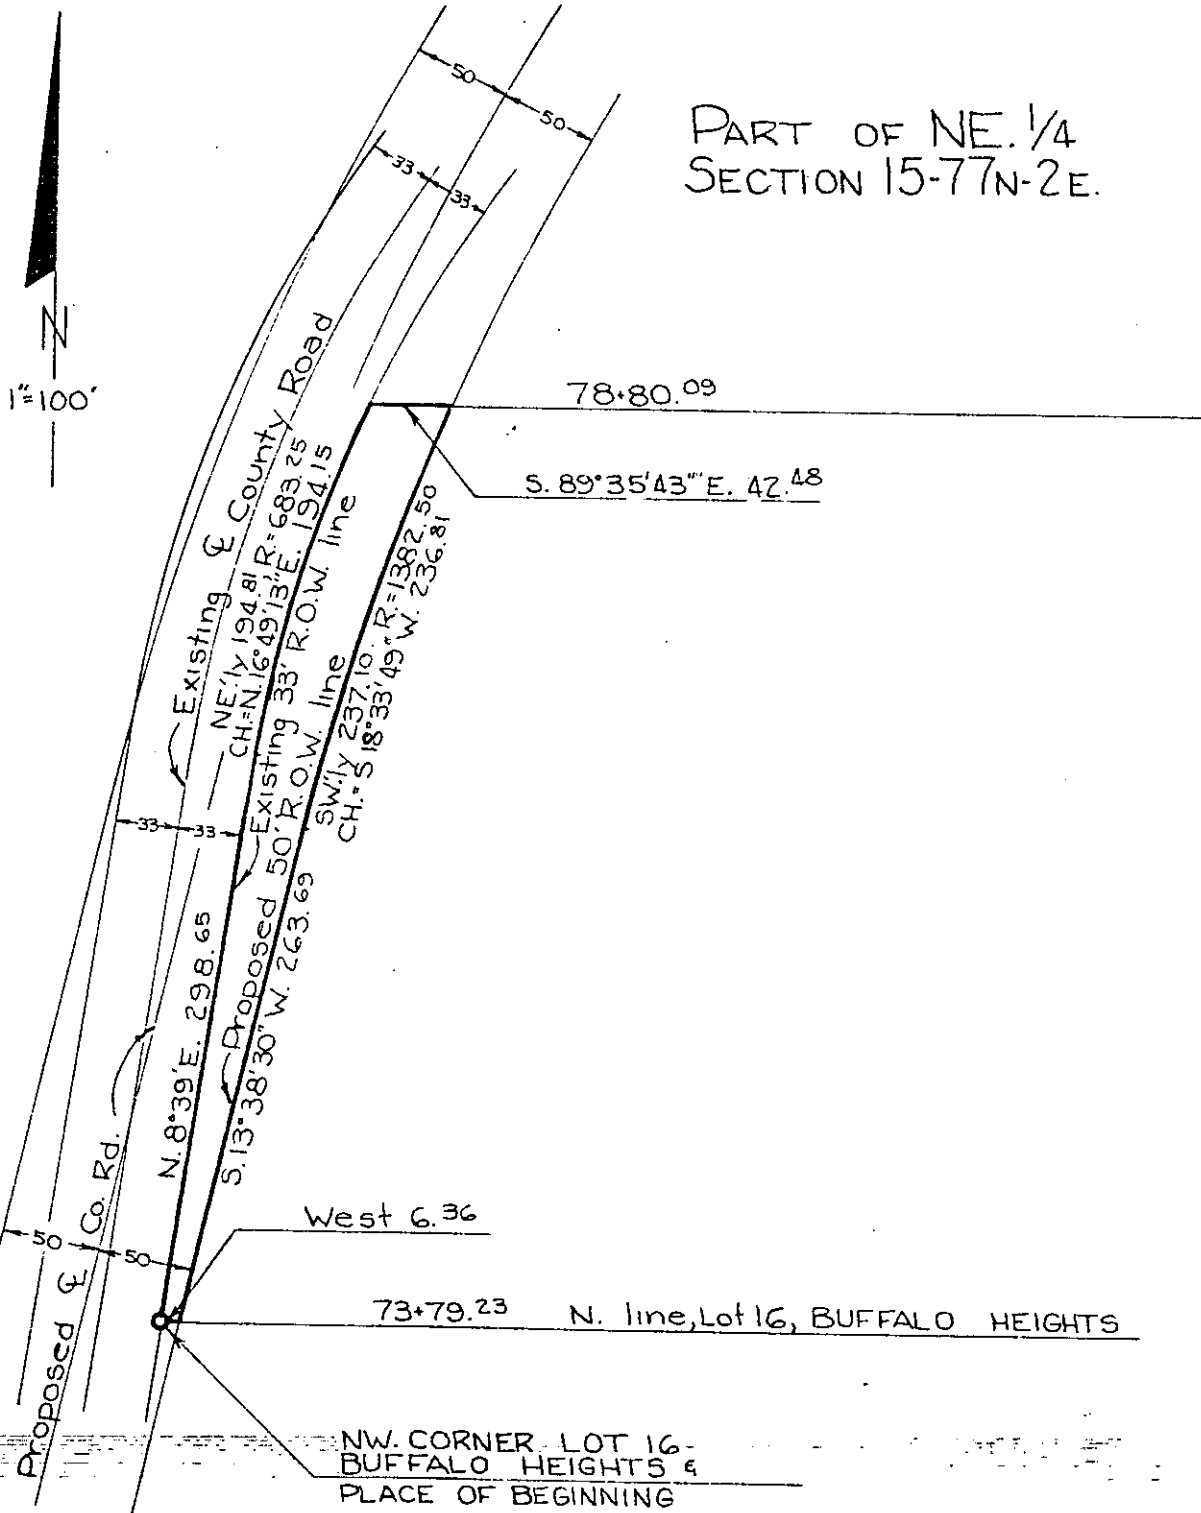

PART OF NE. 1/4 SECTION 15-77N-2E.

SCOTT

Project No.

L-679

List areas by 40 acre tracts or Gov't lots, etc. (to tenths of an acre).