

PROPERTY PLAT

Acquired from ANNETTE DELLS

Married or Single? (Give full name of spouse)

Area by Deed Acres.

Area by Easement 0.04 ± Acres. Total Consideration \$

Borrow Area Acres. Contract Date 19

LOCATION

From CL Station to CL Station


Section 15, Township 77N., Range 2E.

Township (Civil) BUFFALO Iowa.

PART OF NE. 1/4 SECTION 15-77N.-2E.

SW 1/4 22.24, R. = 749.25
CH. = S. 9° 26' 43" W. 22.24

NE 1/4 48.80, R. = 1482.50
CH. = N. 14° 35' 09" E. 48.80

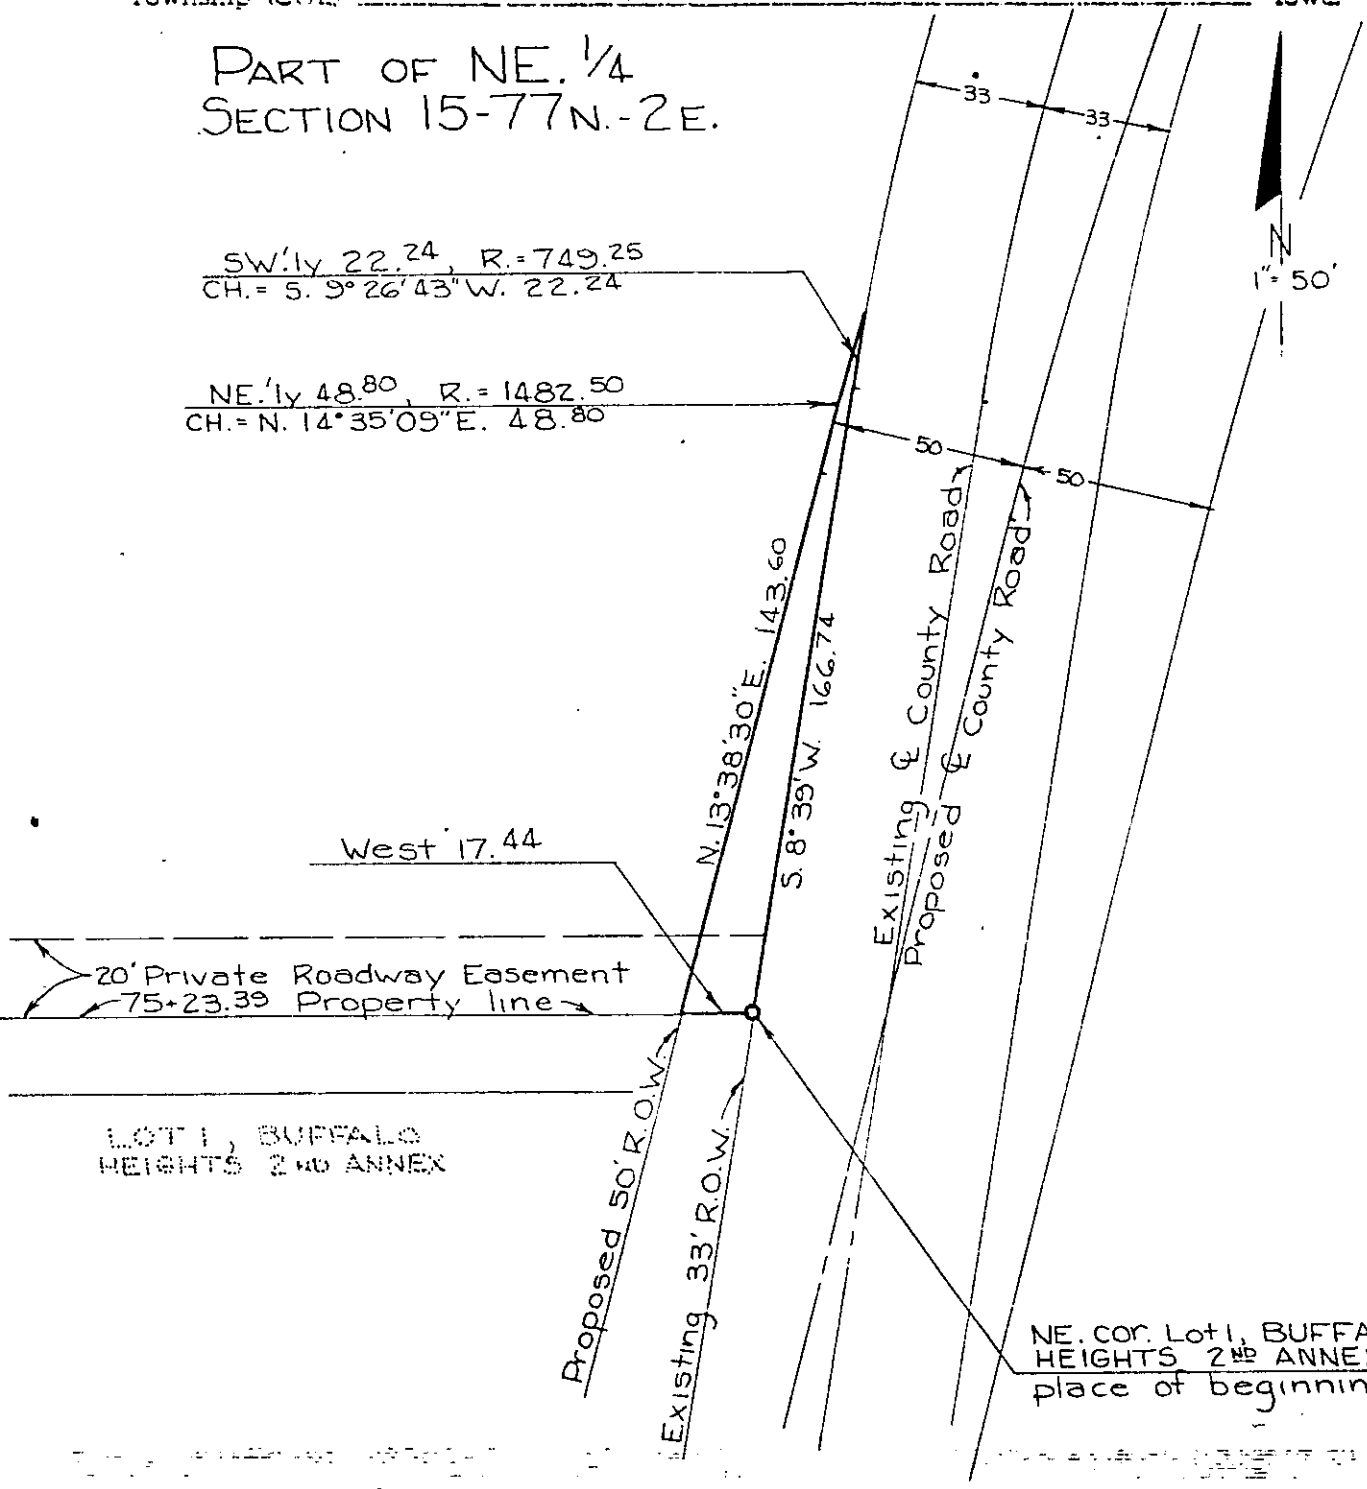

SCOTT (County)

Project No. L-679

List areas by 40 acre tracts or Gov't lots, etc. (to tenths of an acre).