

PROPERTY PLAT

Acquired from ROBERT G & LENORA EDITH JACKSON

Married or Single? \_\_\_\_\_ (Give full name of spouse)

Area by Deed \_\_\_\_\_ Acres.

Area by Easement 0.06 ± Acres. Total Consideration \$ \_\_\_\_\_

Borrow Area \_\_\_\_\_ Acres. Contract Date \_\_\_\_\_ 19 \_\_\_\_\_


LOCATION

From CL Station \_\_\_\_\_ to CL Station \_\_\_\_\_

Section 15 Township 77N Range 2E

Township (Civil) BUFFALO Iowa

PART OF NE. 1/4 SECTION 15-77N-2E.

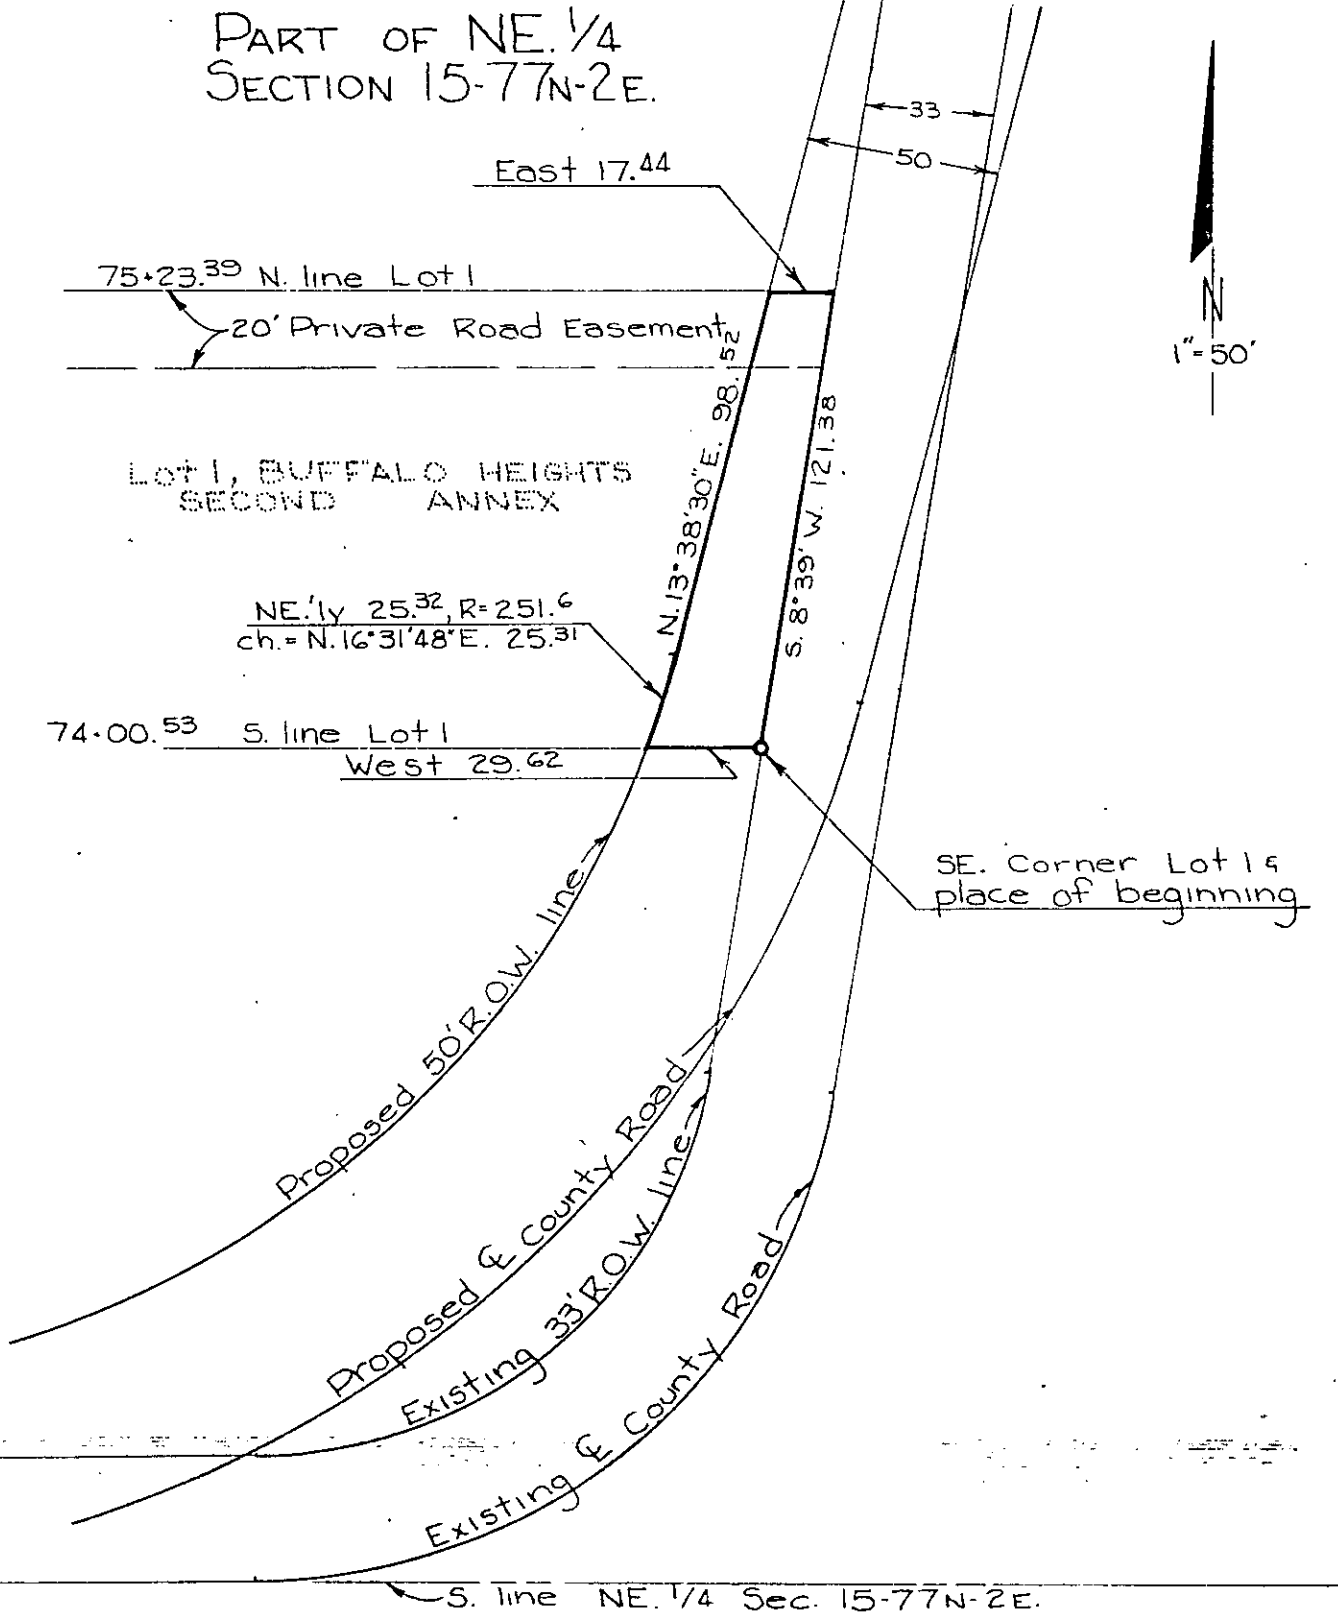

SCOTT

Project No. L-679

List areas by 40 acre tracts or Gov't lots, etc. (to tenths of an acre).