

PROPERTY PLAT

Acquired from ARTHUR W. RANEY & WIFE

Married or Single?

(Give full name of spouse)


Area by Deed Acres.

Area by Easement: 0.04 ± Acres. Total Consideration \$

Borrow Area Acres. Contract Date 19

LOCATION

From C1 Station to C1 Station
Section 15 Township 77N. Range 2E.
Township (Civil) BUFFALO Iowa

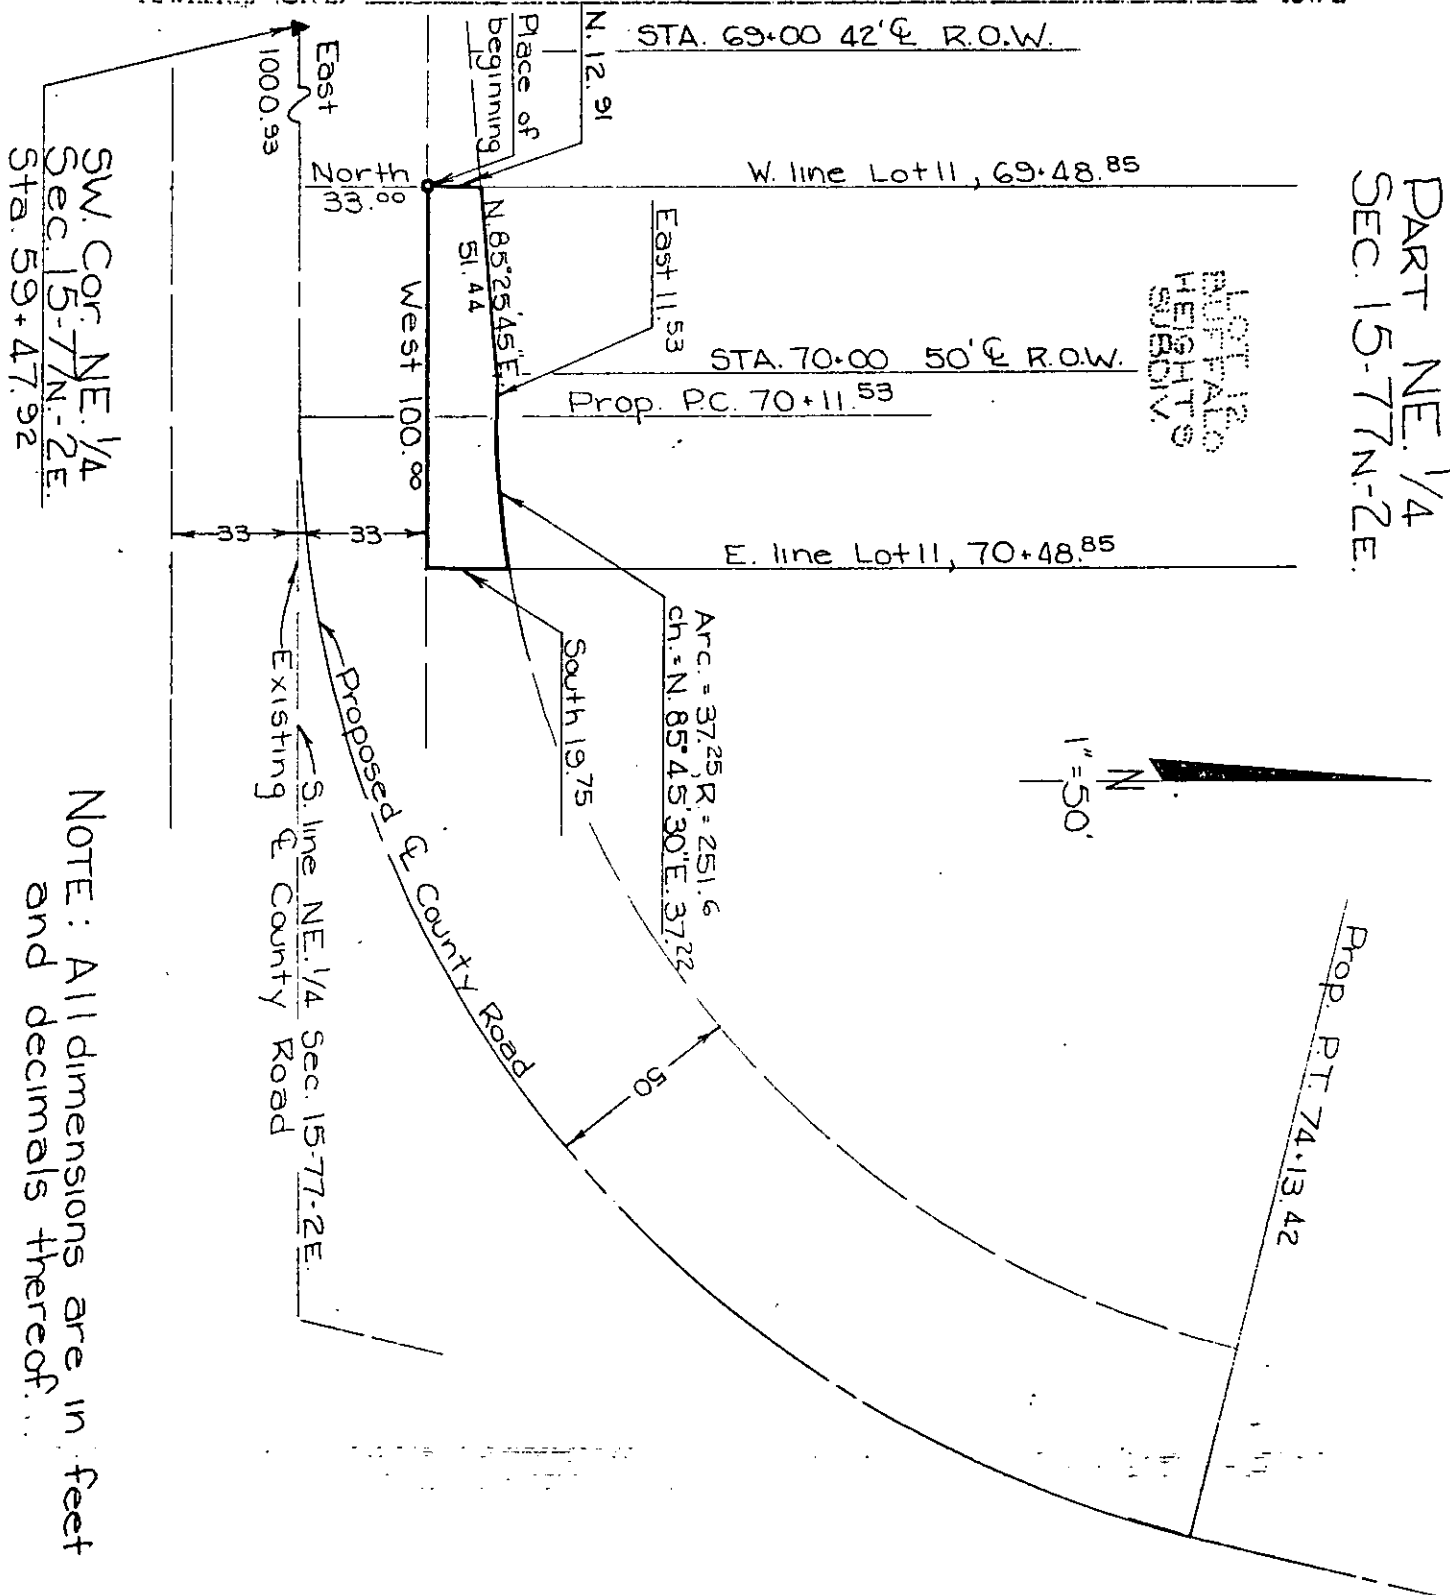

PART NE 1/4
SEC. 15-77N-2E

BUFFALO
HEIGHTS
SUBDIV.

SW. COR. NE 1/4
Sec. 15-77N-2E
Sta. 59+47.92

NOTE: All dimensions are in feet
and decimals thereof.

SCOTT Project No. L-679

List areas by 10 acre tracts or Gov's lots, etc. (to tenths of an acre).