

PROPERTY PLAT

Acquired from JOSEPH DEAN SCHWANKEE &  
SHIRLEY SANDRA SCHWANKEE

Married or Single? \_\_\_\_\_  
(Give full name of spouse)

Area by Deed \_\_\_\_\_ Acres.

Area by Easement 0.02 ± Acres. Total Consideration \$ \_\_\_\_\_


Borrow Area \_\_\_\_\_ Acres. Contract Date \_\_\_\_\_, 19 \_\_\_\_\_

LOCATION

From C.I. Station \_\_\_\_\_ to C.I. Station \_\_\_\_\_

Section 15, Township 77N., Range 2E.

Township (Civil) BUFFALO Iowa.

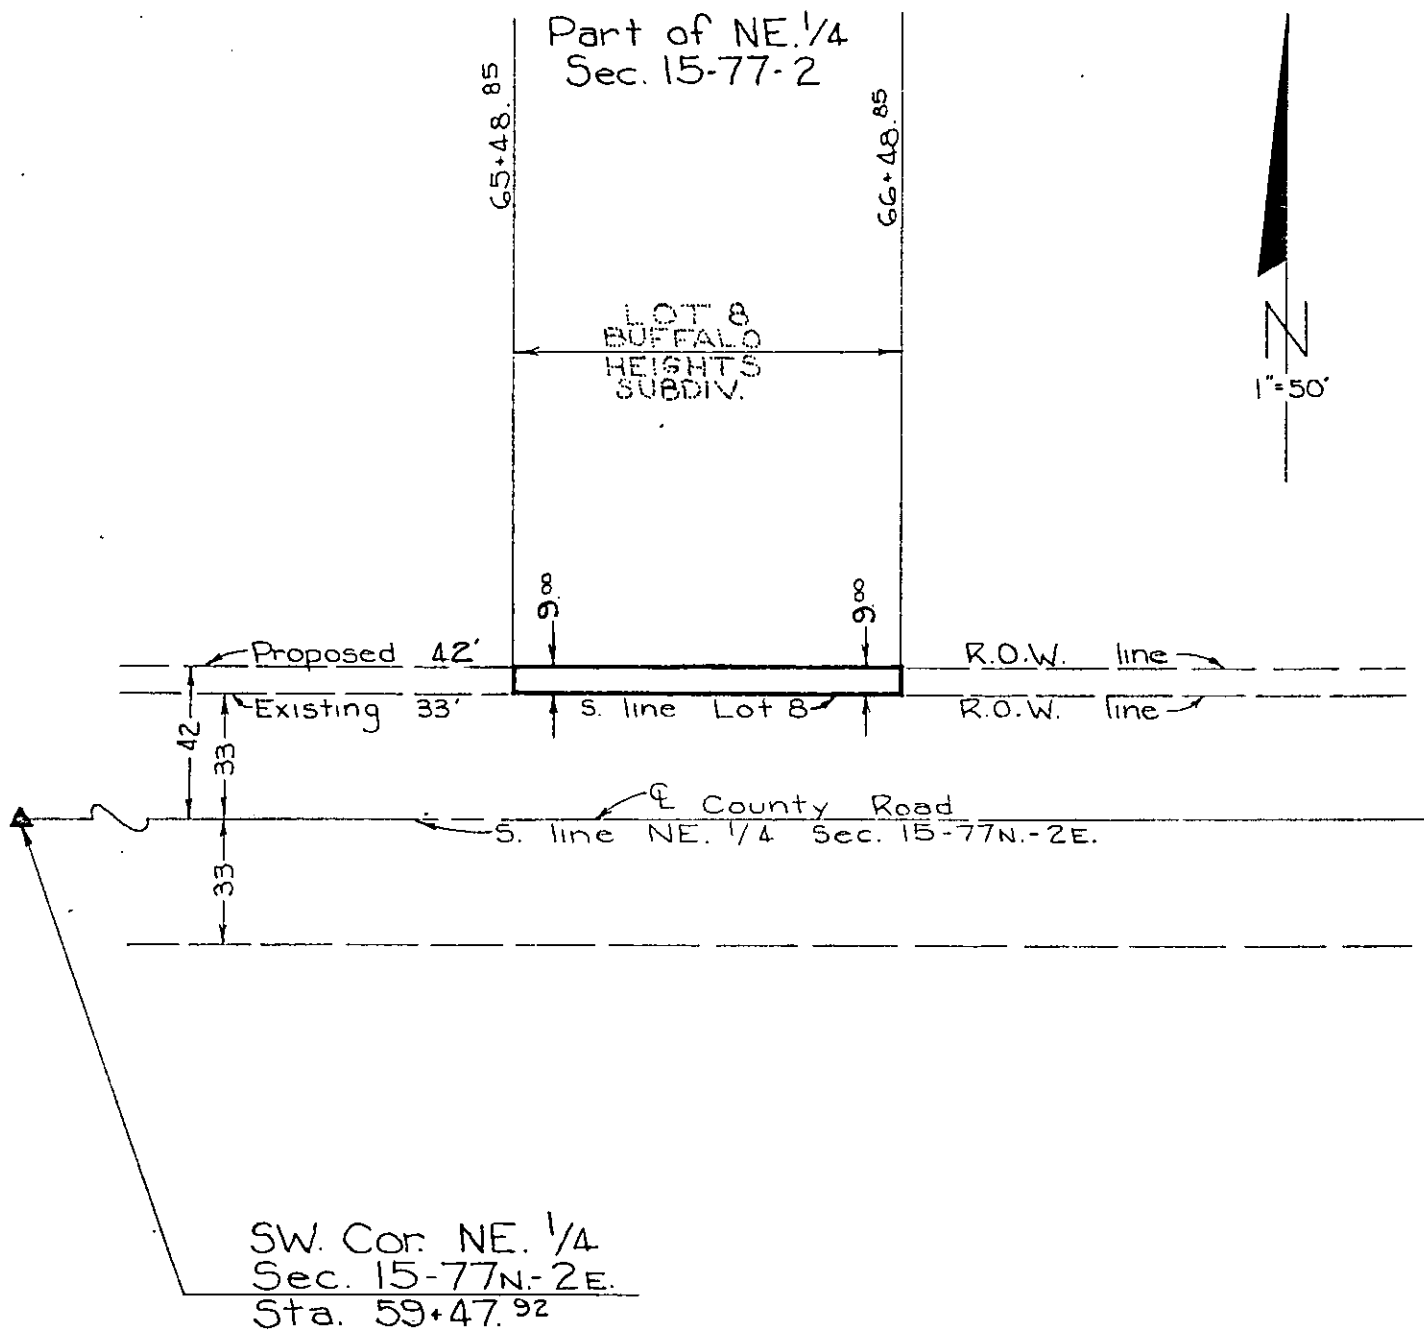

NOTE: All dimensions are in feet and decimals thereof.

SCOTT

Project No:

679  
L-178?

List areas by 40 acre tracts or Gov't lots, etc. (to tenths of an acre)