

**PROPERTY PLAT**

Acquired from JOSEPH P. MEINHARDT

Married or Single? \_\_\_\_\_  
(Give full name of spouse)

R. O. W. Area 1.00± Acres.

Borrow Area \_\_\_\_\_ Acres. Total Consideration \$ \_\_\_\_\_


Acquired by EASEMENT Date of Contract \_\_\_\_\_, 19\_\_\_\_  
(Easement—Deed—Condemnation—Contract)

**LOCATION**

From CL Station 26+47.86 to CL Station 53+03.34

Section 15, Township 79 N, Range 3 E

Township (Civil) SHERIDAN Iowa.

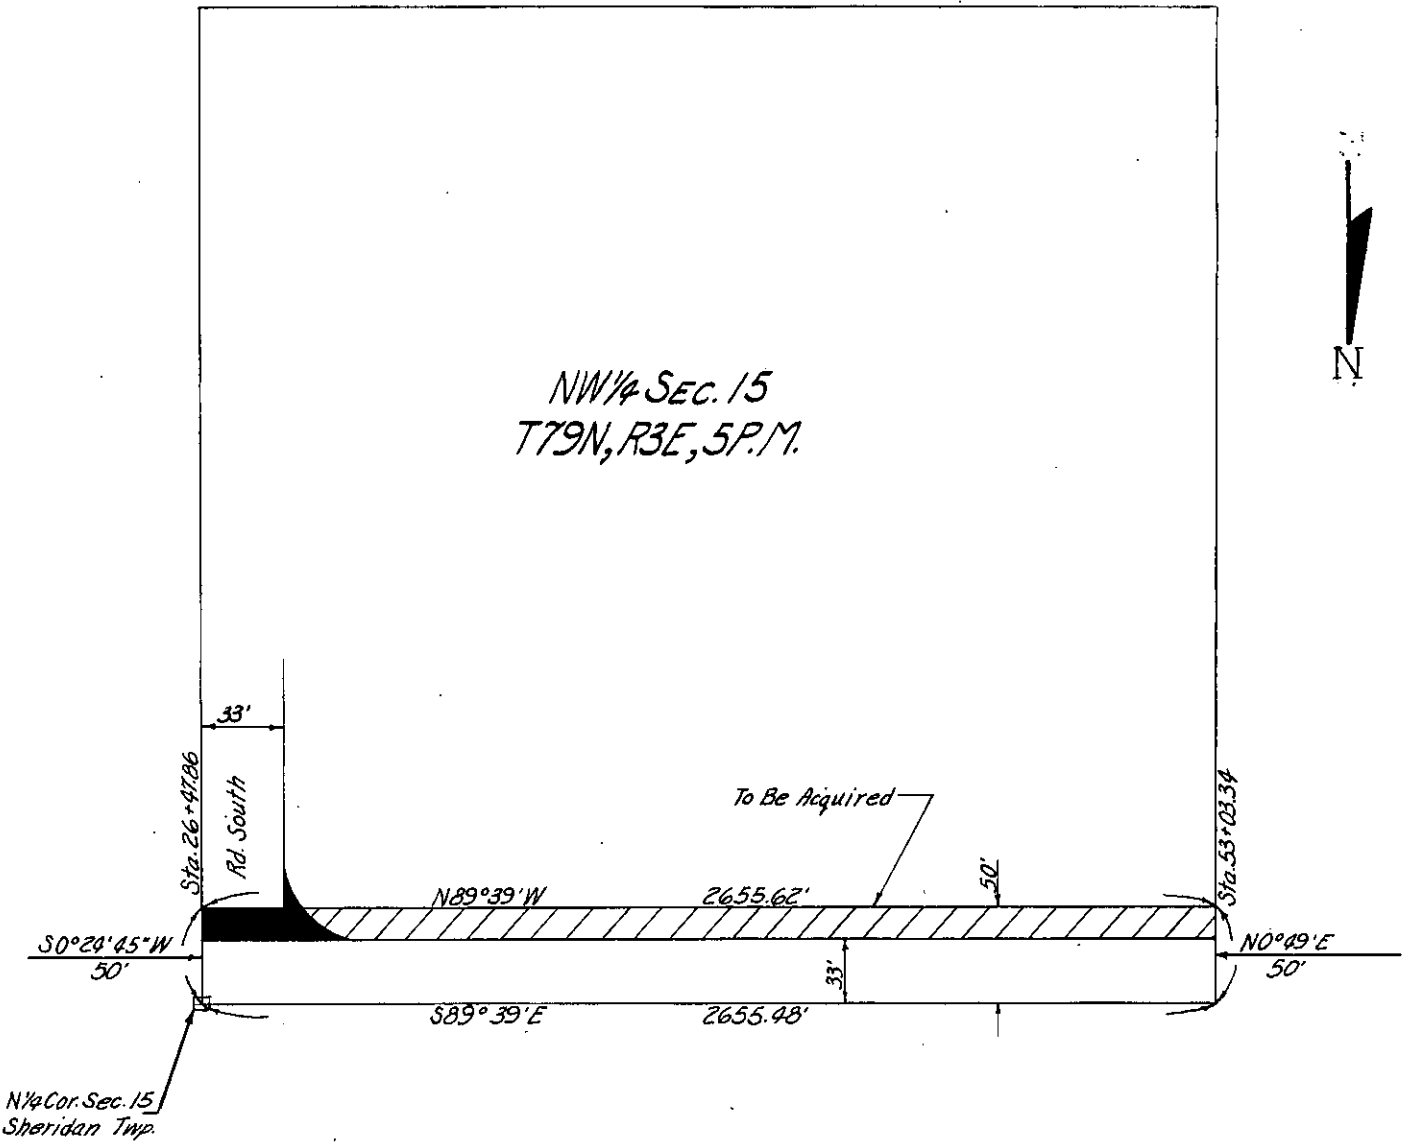

NW 1/4 SEC. 15  
T79N, R3E, SPM.



NW 1/4 Cor. Sec. 15  
Sheridan Twp.

SCOTT Project No. S 2897 PROP. # 6  
(County)