

PROPERTY PLAT

Acquired from FRANCIS M. & EDWARD ELMGREEN

Married or Single? _____ (Give full name of spouse)

R. O. W. Area 0.55± Acres.

Borrow Area _____ Acres. Total Consideration \$ _____


Acquired by EASEMENT Date of Contract _____, 19____
(Easement—Deed—Condemnation—Contract)

From CL Station 6+60.00 LOCATION 12+00.00
15+27.50 to CL Station 23+98.40

Section 15, Township 79 N, Range 3 E

Township (Civil) SHERIDAN Iowa.

NE 1/4 Sec. 15
T79N, R3E, 5P.M.

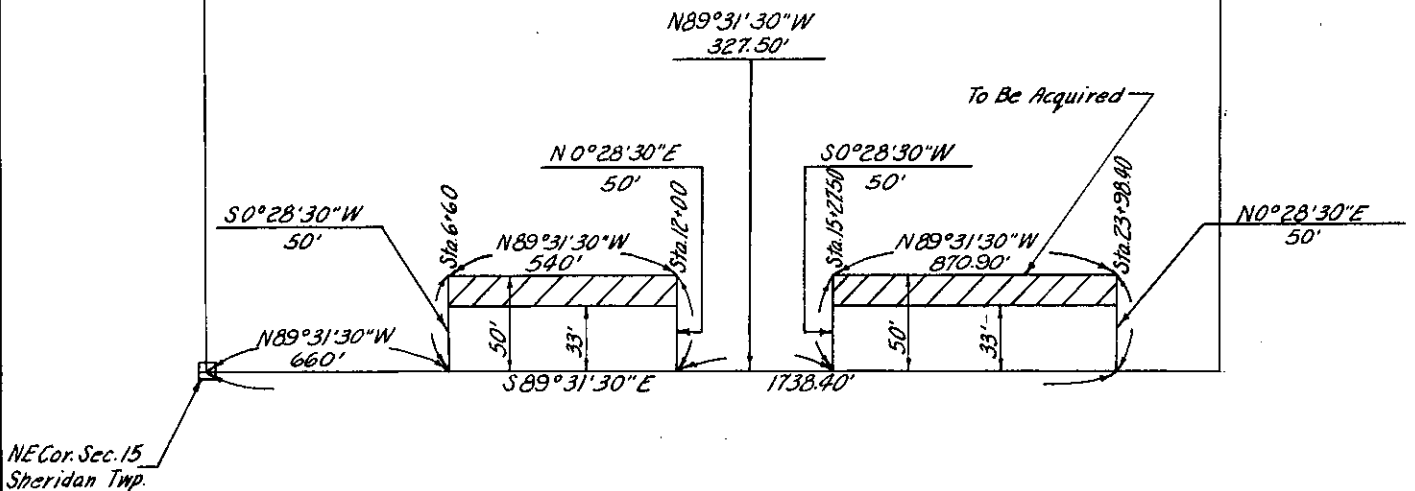

NE Cor. Sec. 15
Sheridan Twp.

SCOTT
(County)

Project No. S 2897 PROP. # 1