

PROPERTY PLAT

Acquired from WALTER KELLER & W.F.

Married or Single? _____ (Give full name of spouse)

R. O. W. Area 1.18 ± Acres.

Borrow Area _____ Acres. Total Consideration \$ _____


Acquired by EASEMENT Date of Contract _____, 19____
(Easement—Deed—Condemnation—Contract)

LOCATION

From CL Station 85+21.47 to CL Station 111+79.27

Section 15, Township 79 N, Range 4 E

Township (Civil) LINCOLN Iowa.

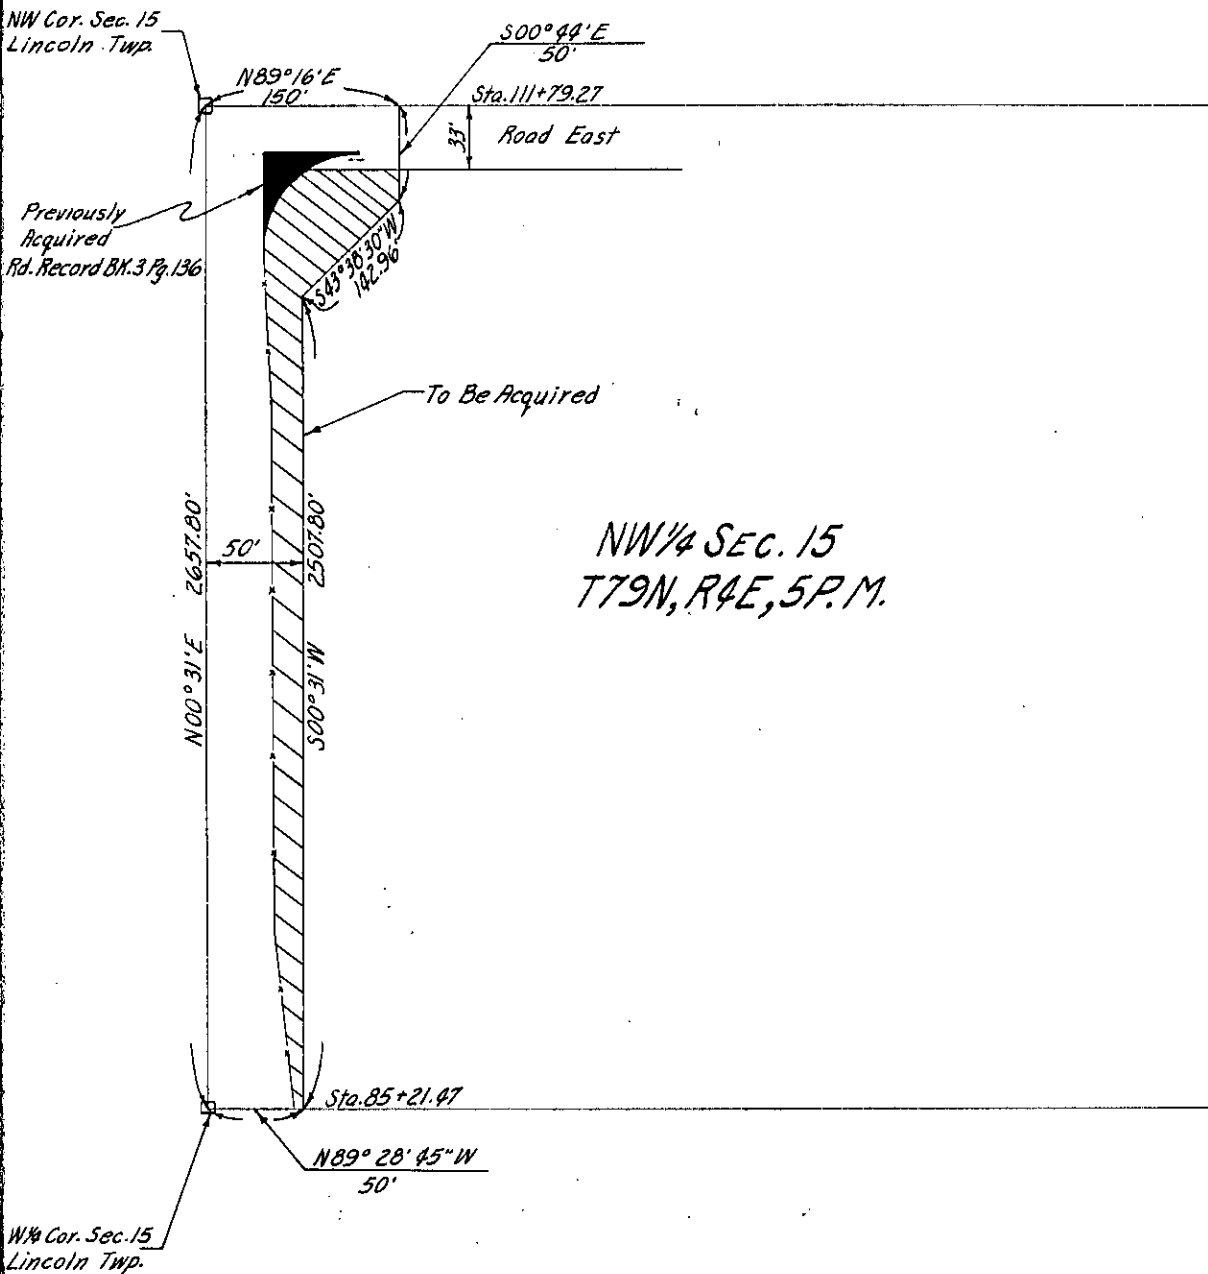

NW 1/4 SEC. 15
T79N, R4E, S.P.M.

SCOTT
(County)

Project No. 462 PROP. # 8