

PROPERTY PLAT

Acquired from FRANK & DOROTHY DEWULF, HUSB. & WF.

Married or Single? \_\_\_\_\_  
(Give full name of spouse)

Area by Deed \_\_\_\_\_ Acres.

Area by Easement 5.80± Acres. Total Consideration \$.....


Borrow Area \_\_\_\_\_ Acres. Contract Date \_\_\_\_\_, 19.....

LOCATION

From CL Station 168+53.10 to CL Station 196+21.52

Section 15, Township 80N, Range 1E

Township (Civil) LIBERTY Iowa.

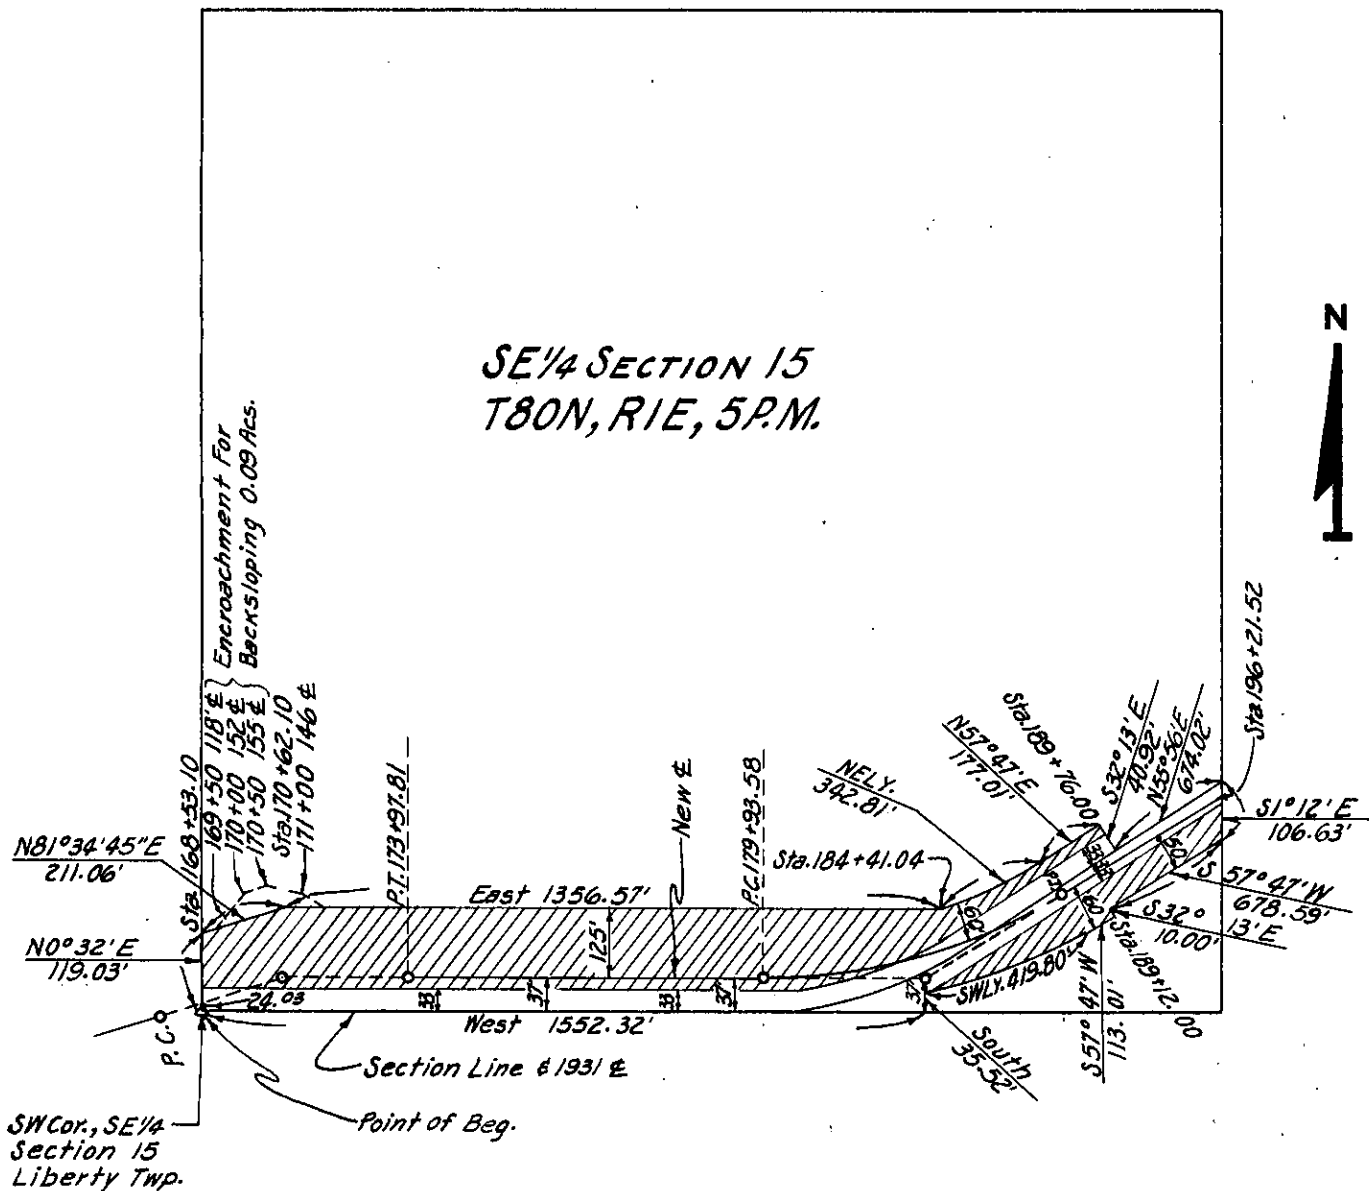

**SCOTT**  
(County)

Project No. L-173 PROP. #16

List areas by 40 acre tracts or Gov't lots, etc. (to tenths of an acre) .....