

Parcel No. ....


PROPERTY PLAT

Acquired from ALBERT WEGENER  
CONTRACT TO: A. ROCK & ELLY MEINTS, HUSB. & WF.

Married or Single? \_\_\_\_\_  
(Give full name of spouse)

Area by Deed \_\_\_\_\_ Acres.  
Area by Easement 3.64 ± Acres. Total Consideration \$ \_\_\_\_\_  
Borrow Area \_\_\_\_\_ Acres. Contract Date \_\_\_\_\_, 19\_\_\_\_

From CL Station 142+41.34 LOCATION 168+53.10  
155+45.67 to CL Station 168+53.10  
Section 15 & 22, Township 80N, Range 1E  
Township (Civil) LIBERTY Iowa.

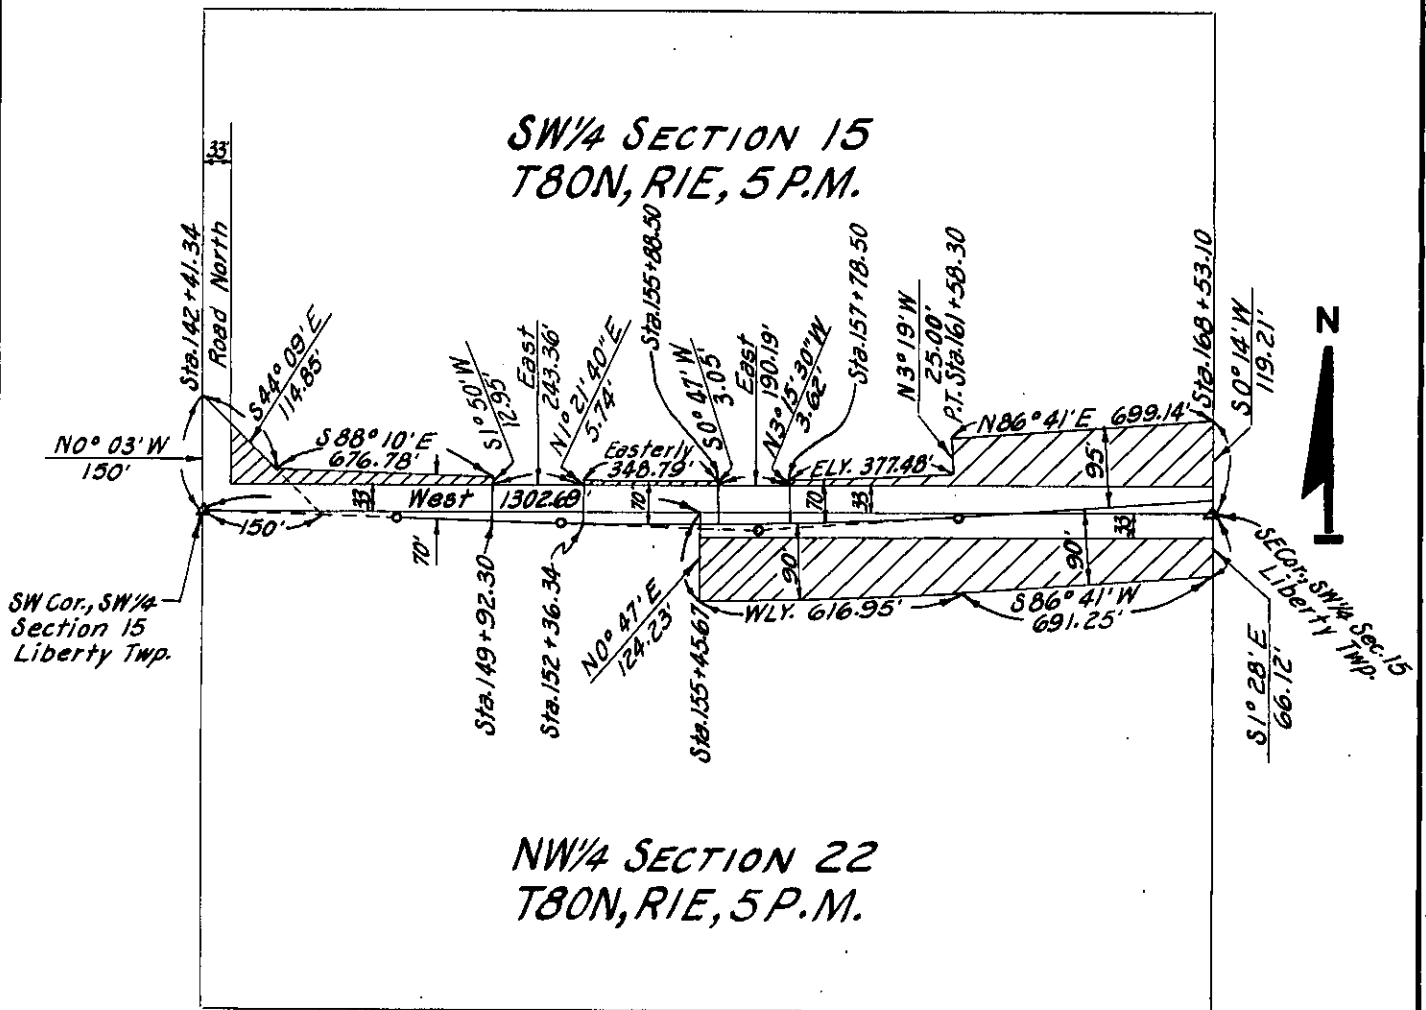

SCOTT  
(County)

Project No. L-173 PROP. #15

List areas by 40 acre tracts or Gov't lots, etc. (to tenths of an acre). \_\_\_\_\_