

PROPERTY PLAT

Acquired from FIVE STAR ENTERPRISES, INC.

Married or Single? (Give full name of spouse)

Area by Deed Acres.

Area by Easement 0.77 ± Acres. Total Consideration \$.


Borrow Area Acres. Contract Date, 19.

LOCATION

From CL Station to CL Station

Section 16, Township 77N, Range 2E.

Township (Civil) BUFFALO Iowa.

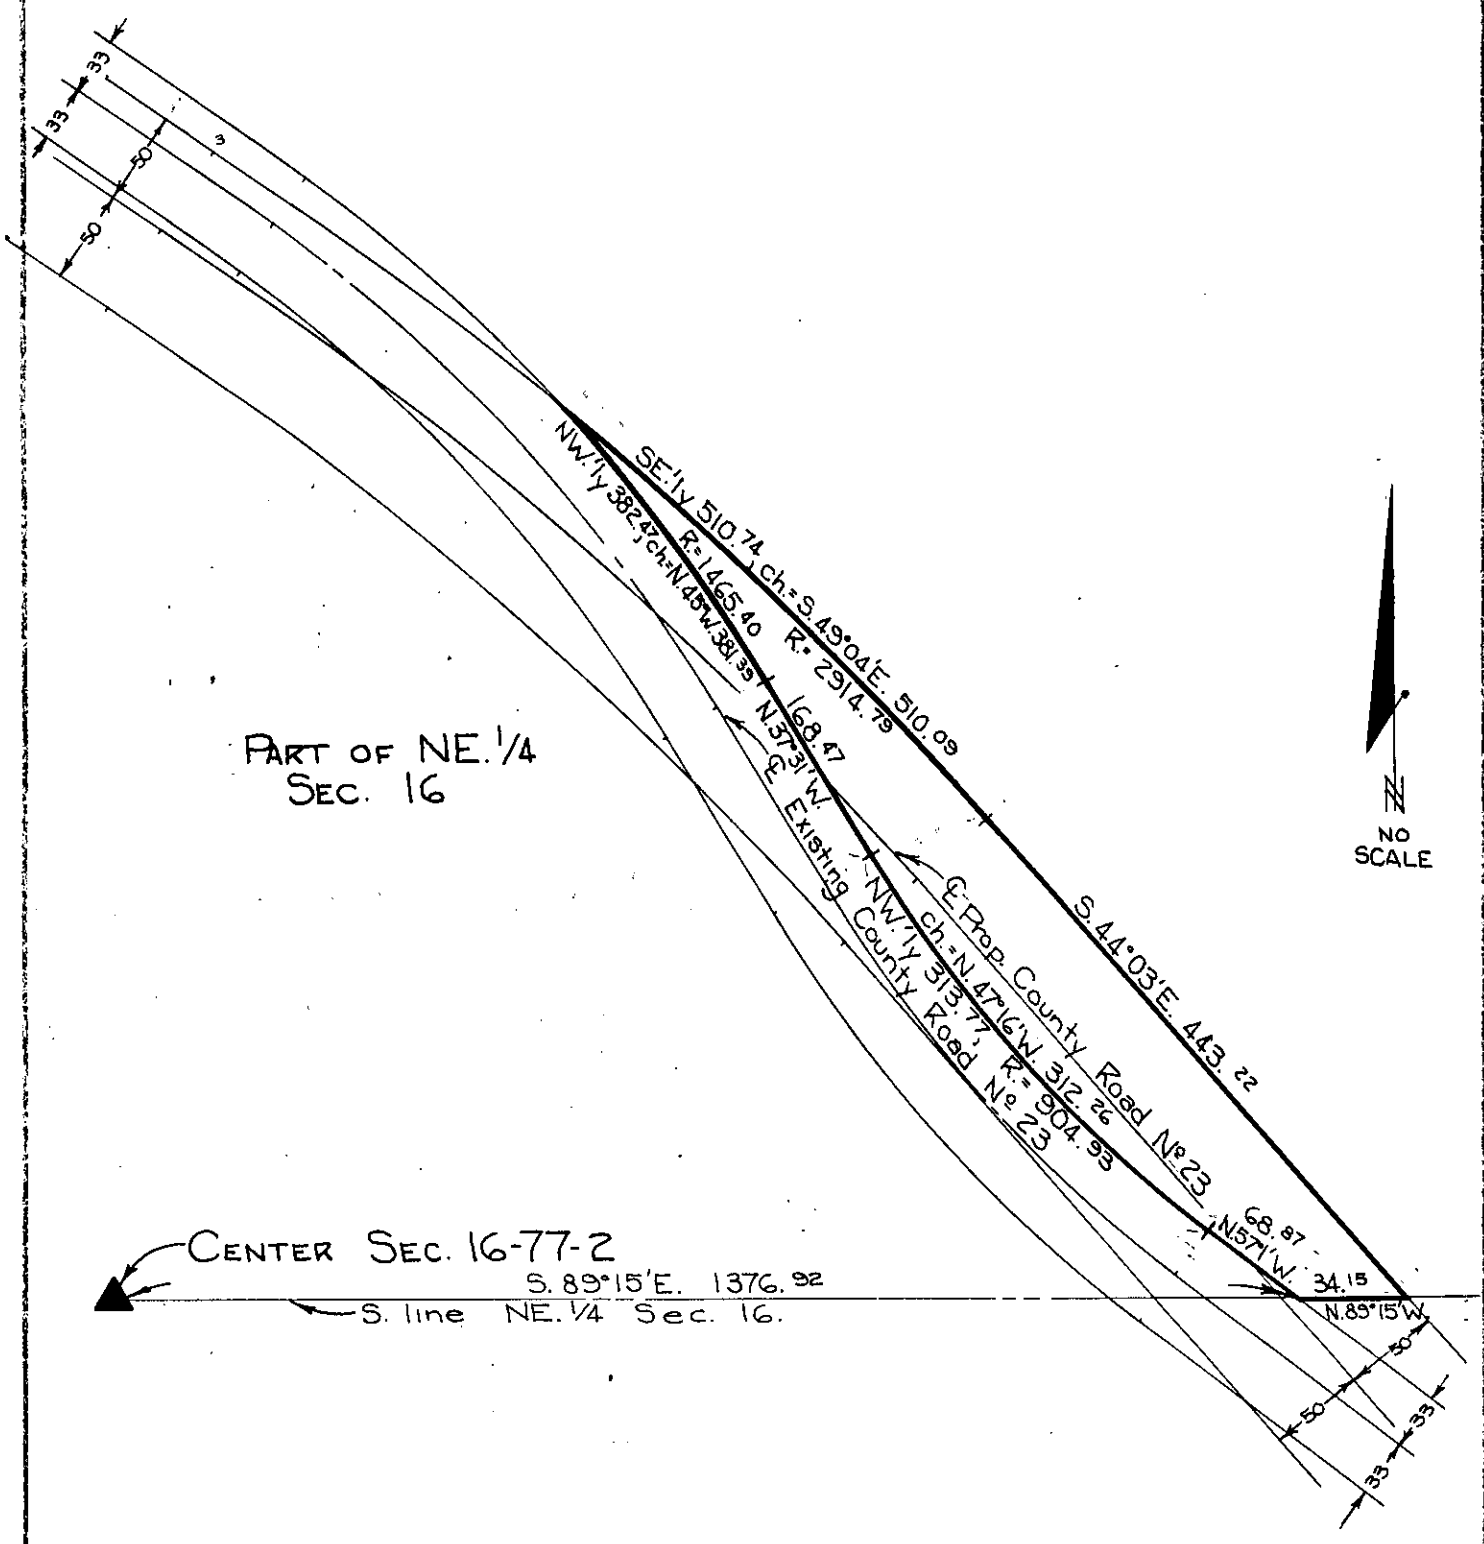

PART OF NE 1/4 SEC. 16

CENTER SEC. 16-77-2 S. 89°15'E. 1376.92 S. line NE 1/4 Sec. 16.

SCOTT Project No. L-178 (County)

List areas by 40 acre tracts or Gov't lots, etc. (to tenths of an acre).