

PROPERTY PLAT

Acquired from JERRY L. & JOAN E. MOREHOUSE

Married or Single? (Give full name of spouse)

Area by Deed Acres.

Area by Easement 0.093 Acres. Total Consideration \$


Borrow Area Acres. Contract Date 19

LOCATION

From CL Station to CL Station

Section 16, Township 77N, Range 2E.

Township (Civil) BUFFALO Iowa.

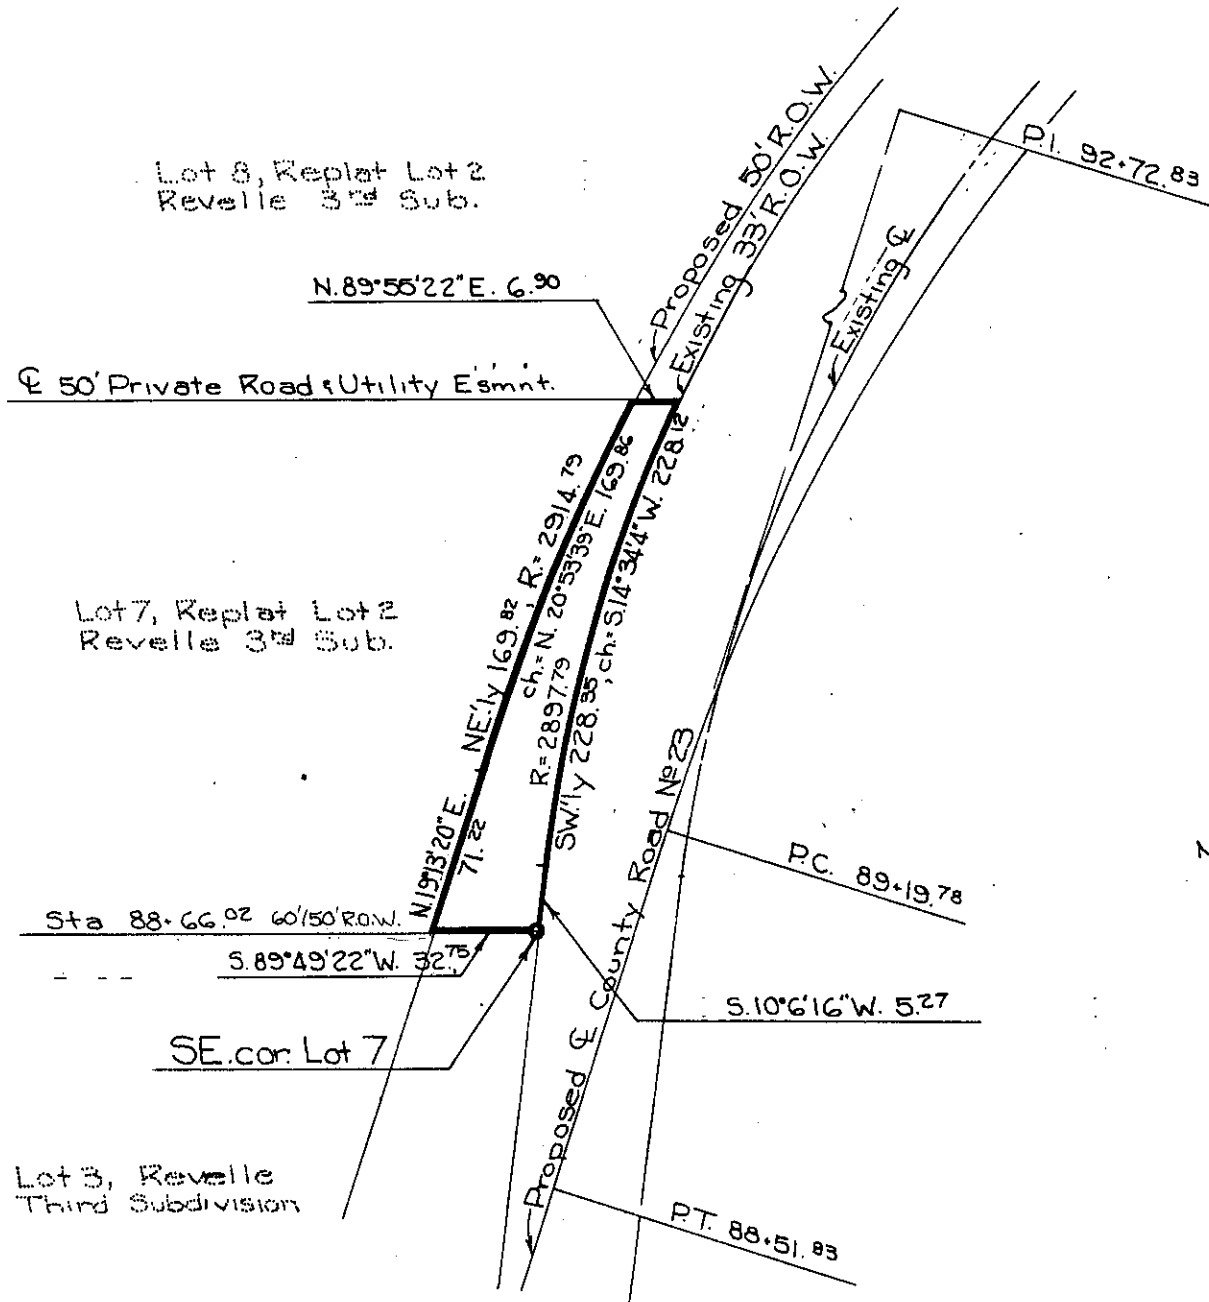

N

No Scale.

SCOTT (County)

Project No. L-178

List areas by 40 acre tracts or Gov't lots, etc. (to tenths of an acre).