

PROPERTY PLAT

Acquired from SIDNEY A. & MARY L. MATTSON

Married or Single? _____
(Give full name of spouse)

Area by Deed _____ Acres.
Area by Easement 0.255 Acres. Total Consideration \$ _____


Borrow Area _____ Acres. Contract Date _____, 19 _____

LOCATION

From CL Station _____ to CL Station _____

Section 16 Township 77N, Range 2E

Township (Civil) BUFFALO Iowa.

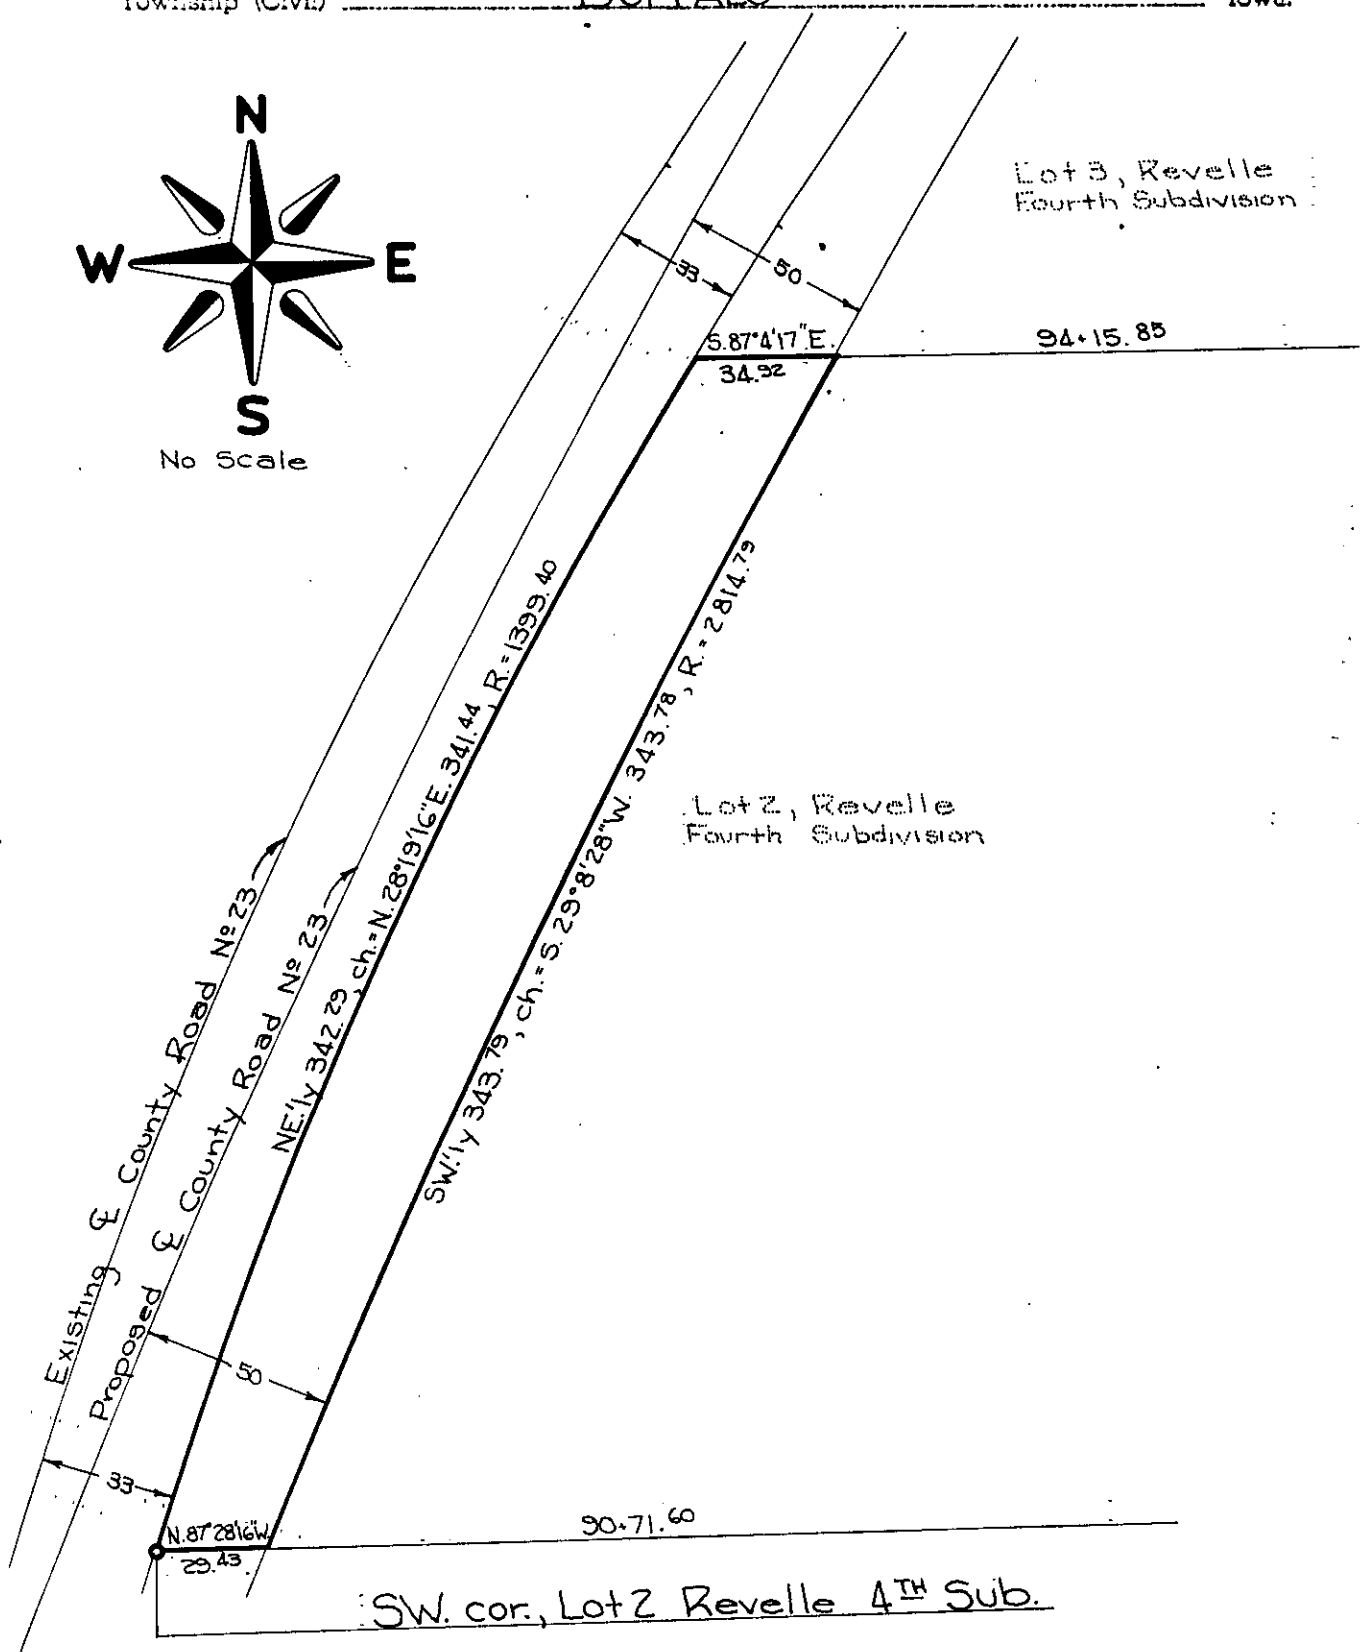

SCOTT (County) Project No. L-178

List areas by 40 acre tracts or Gov't lots, etc. (to tenths of an acre). _____