

PROPERTY PLAT

Acquired from WILLIAM L. & KATHRYN G. SIGLER

Married or Single? _____
(Give full name of spouse)

Area by Deed _____ Acres.

Area by Easement 0.10 Acres. Total Consideration \$ _____

Borrow Area 4397 sq. ft. Acres. Contract Date _____, 19____

LOCATION


From CL Station _____ to CL Station _____

Section 16, Township 77N., Range 2E

Township (Civil) BUFFALO Iowa.

N. 89° 52' 22" E. 16.50

Lot 8, Replat Lot 2, Revelle
Third Subdivision

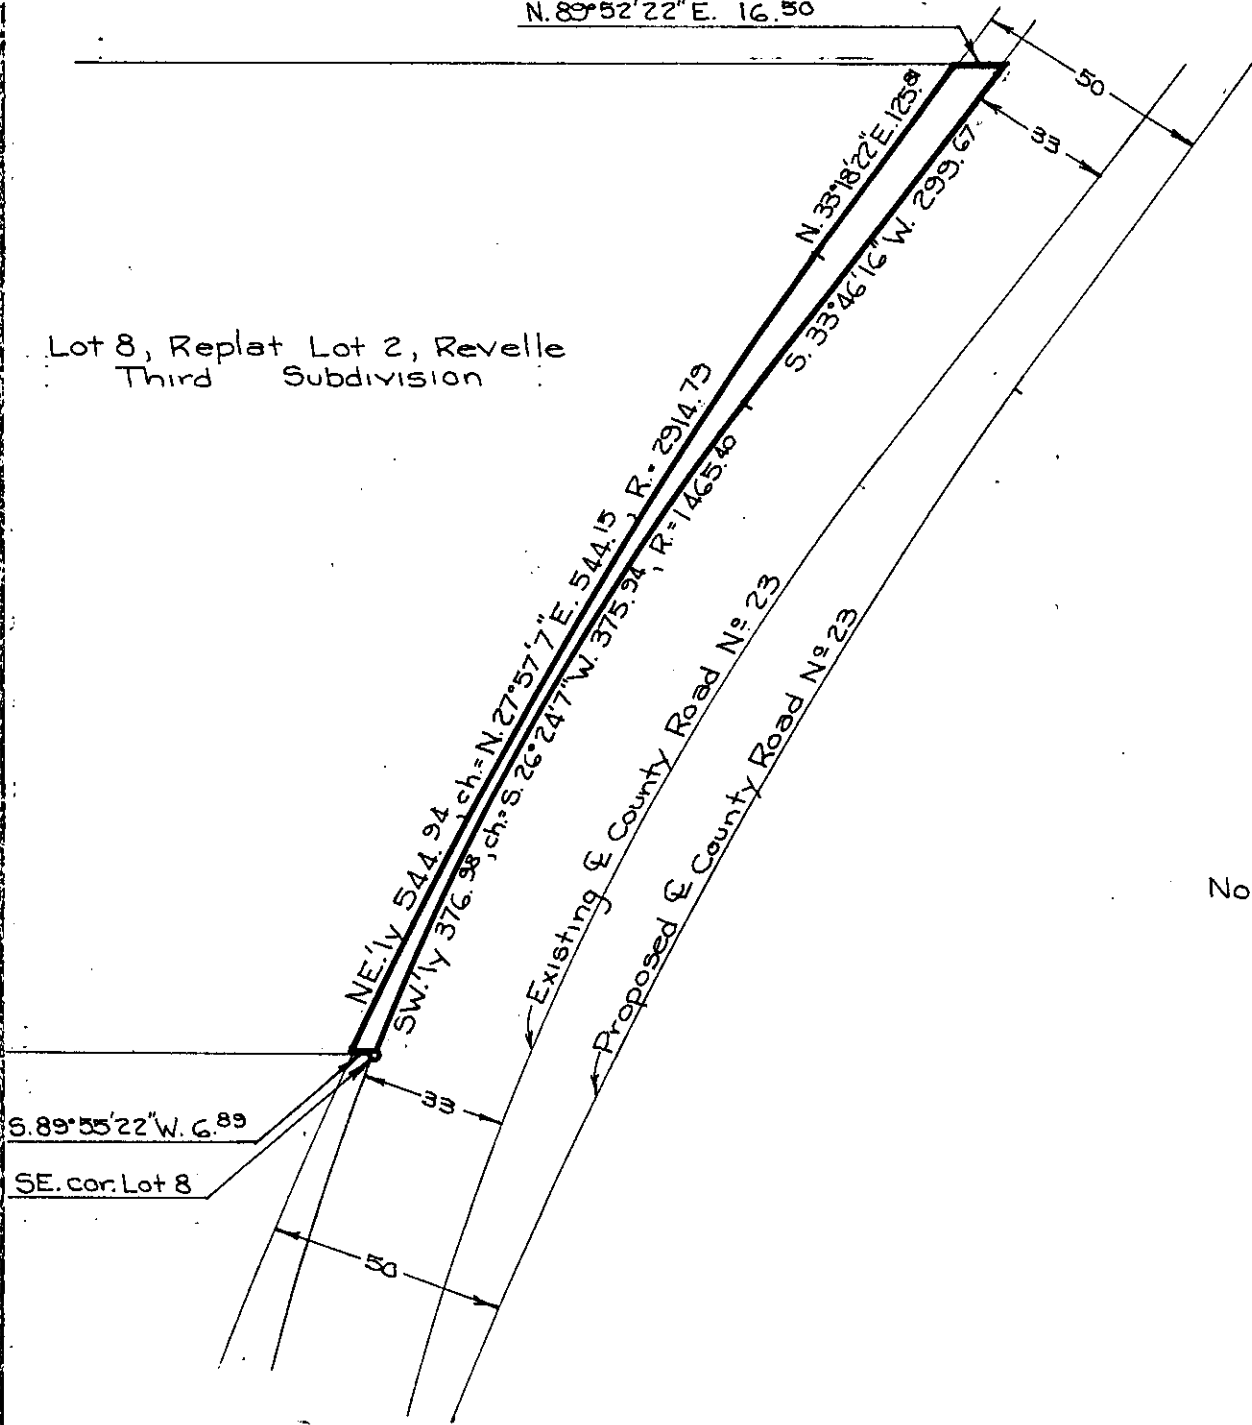

No Scale

SCOTT

(County)

Project No. _____

L-178

List areas by 40 acre tracts or Gov't lots, etc. (to tenths of an acre). _____