

PROPERTY PLAT

Acquired from FRED J. & NANCY J. HAWLEY

Married or Single? _____
(Give full name of spouse)

Area by Deed _____ Acres.
Area by Easement 0.21 ± Acres. Total Consideration \$ _____



Borrow Area _____ Acres. Contract Date _____, 19____

LOCATION

From CL Station _____ to CL Station _____

Section 16, Township 77 N., Range 2 E.

Township (Civil) BUFFALO Iowa.

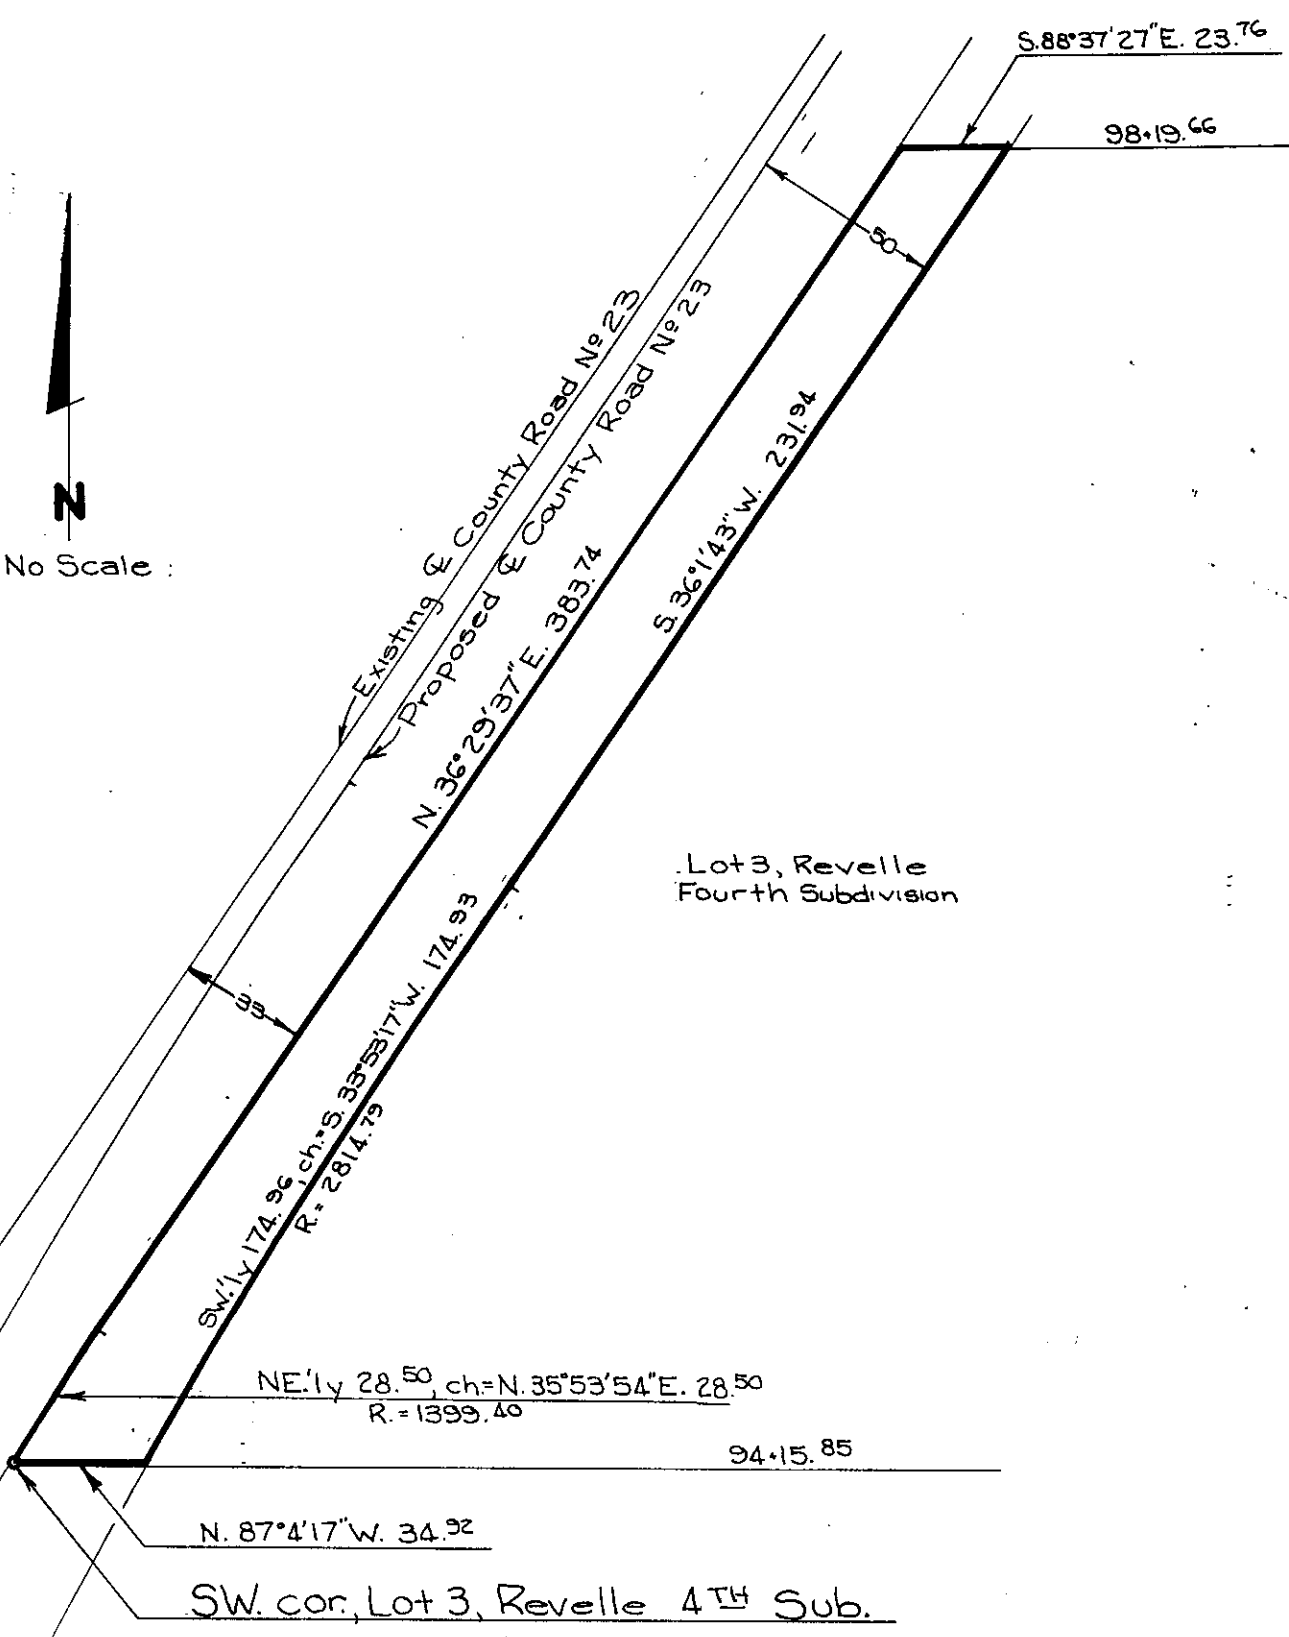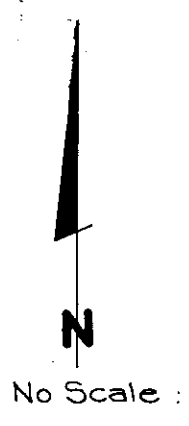

SCOTT (County) Project No. L-178

List areas by 40 acre tracts or Gov't lots, etc. (to tenths of an acre).