

PROPERTY PLAT

Acquired from Thomas A. Jr. & Nancy L. Baney

Married or Single? _____ (Give full name of spouse)

Area by Deed _____ Acres.

Area by Easement 0.086 Acres. Total Consideration \$ _____


Borrow Area 3726 sq. ft. Acres. Contract Date _____, 19 _____

LOCATION

From CL Station _____ to CL Station _____

Section 16, Township 77N, Range 2E

Township (Civil) BUFFALO Iowa.

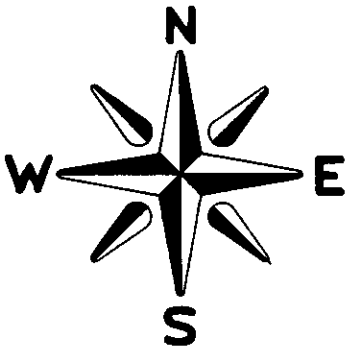


No Scale

Lot 2, Revelle
Fourth Subdivision

Lot 1, Revelle
Fourth Subdivision
part of the NW 1/4
NW 1/4 Sec. 16-77-2

Lot 4, Revelle
Third Subdivision

SW. cor. Lot 1, Revelle 4th Sub.

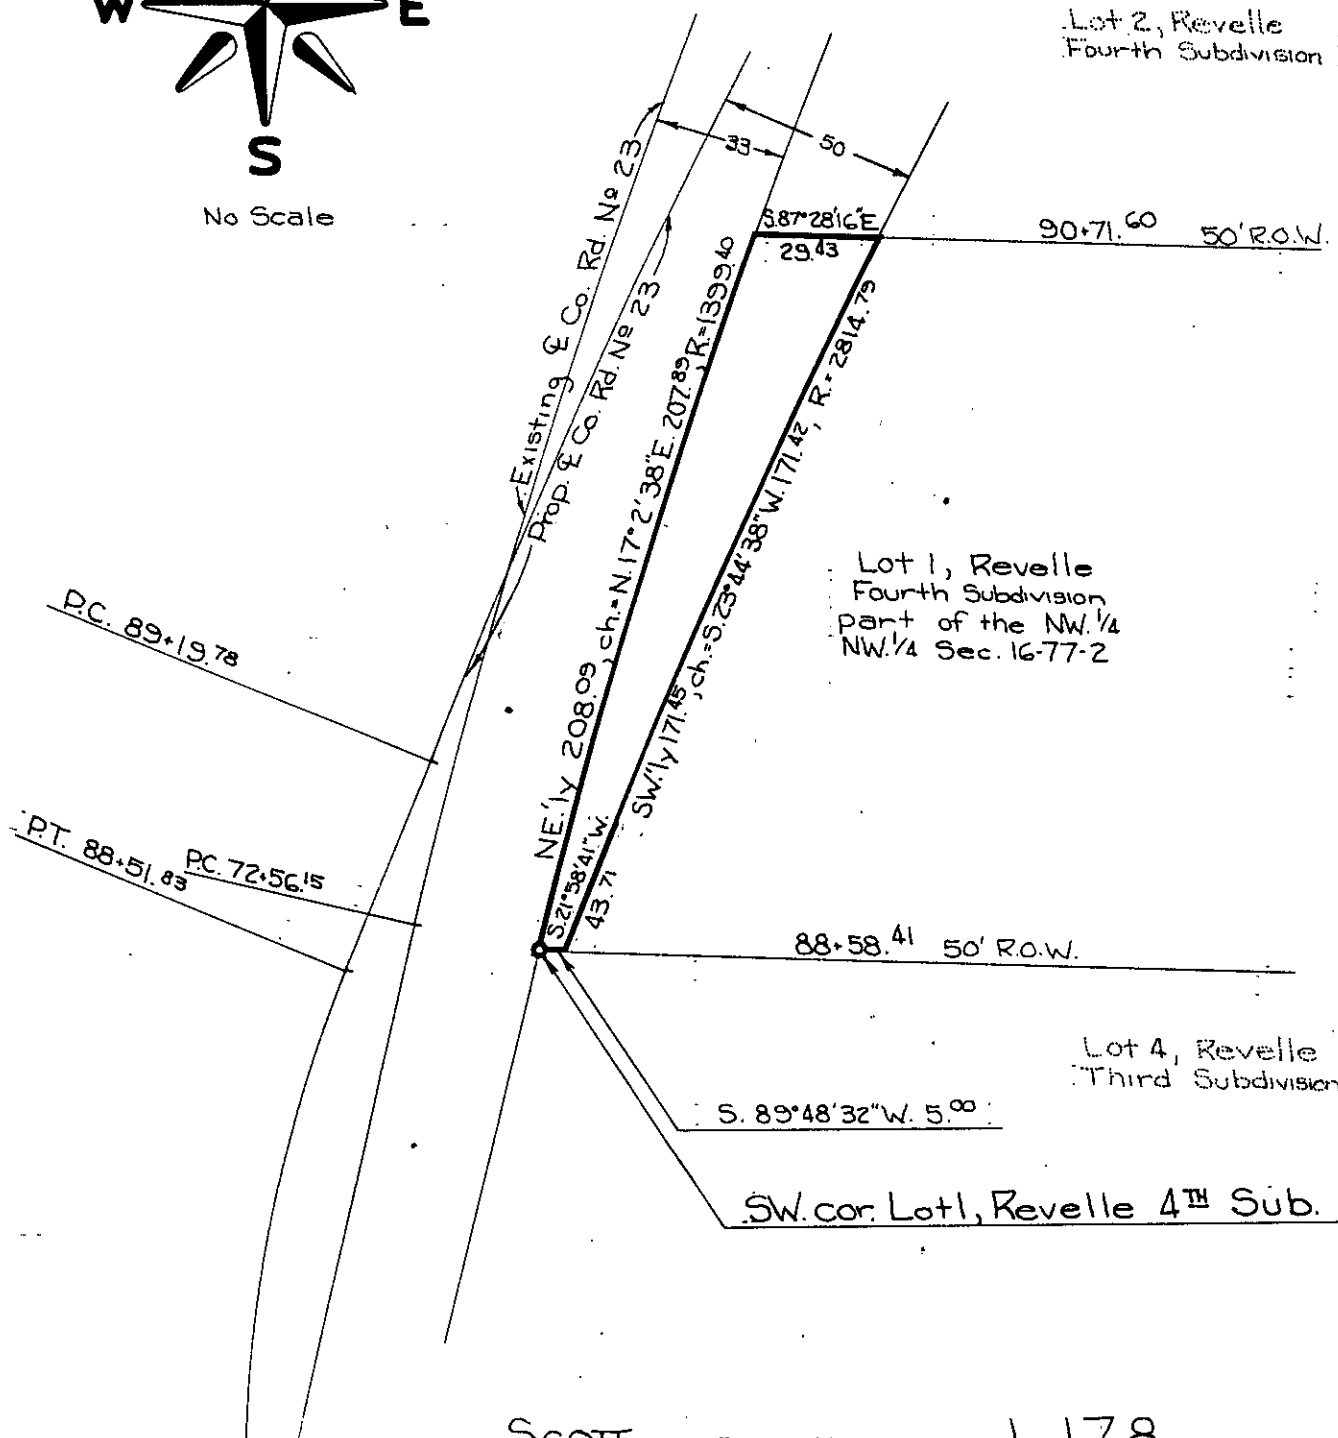

SCOTT

Project No.

L-178

(County)

List areas by 40 acre tracts or Gov't lots, etc. (to tenths of an acre).