

PROPERTY PLAT

Acquired from HAROLD A & GERALDINE I. THODE

Married or Single? _____ (Give full name of spouse)

Area by Deed _____ Acres.

Area by Easement 0.18 Acres. Total Consideration \$ _____



Borrow Area _____ Acres. Contract Date _____, 19____

LOCATION

From CL Station _____ to CL Station _____

Section 16, Township 77N, Range 2E

Township (Civil) BUFFALO Iowa

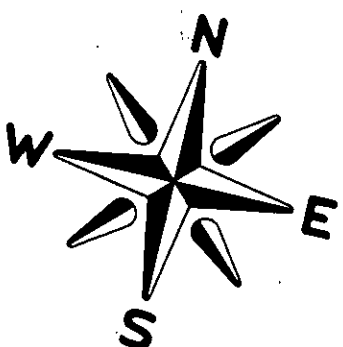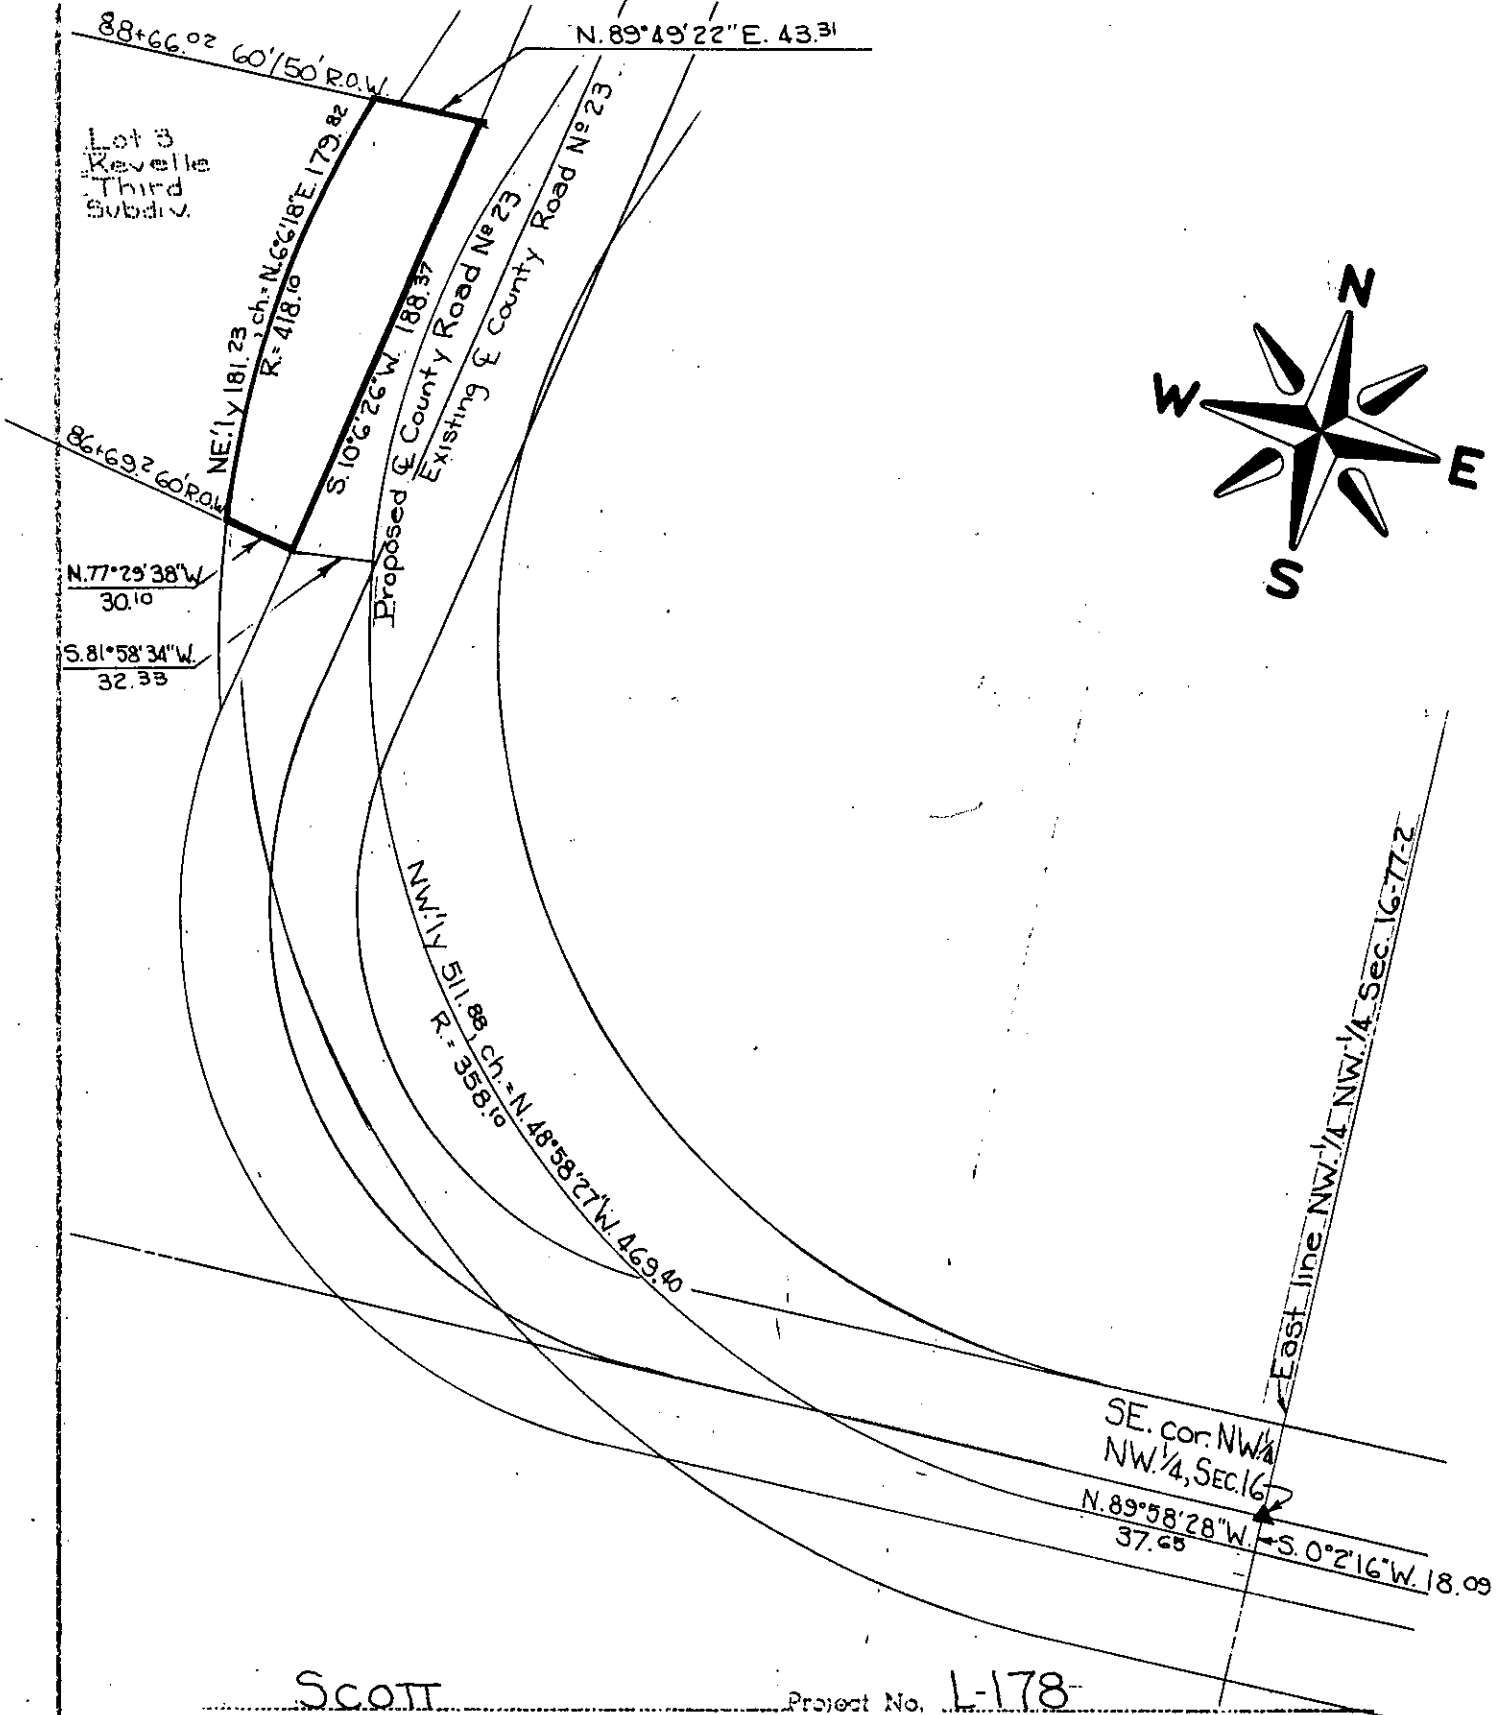

SCOTT (County) Project No. L-178

List areas by 40 acre tracts or Gov't lots, etc. (to tenths of an acre).