

PROPERTY PLAT

Acquired from BRUCE & ROSEMARY STROBEHN

Married or Single? _____

(Give full name of spouse)

Area by Deed _____ Acres.

Area by Easement 0.03 ± Acres. Total Consideration \$ _____


Borrow Area _____ Acres. Contract Date _____, 19 _____

LOCATION

From CL Station _____ to CL Station _____

Section 16, Township 77N, Range 2E

Township (Civil) BUFFALO Iowa.

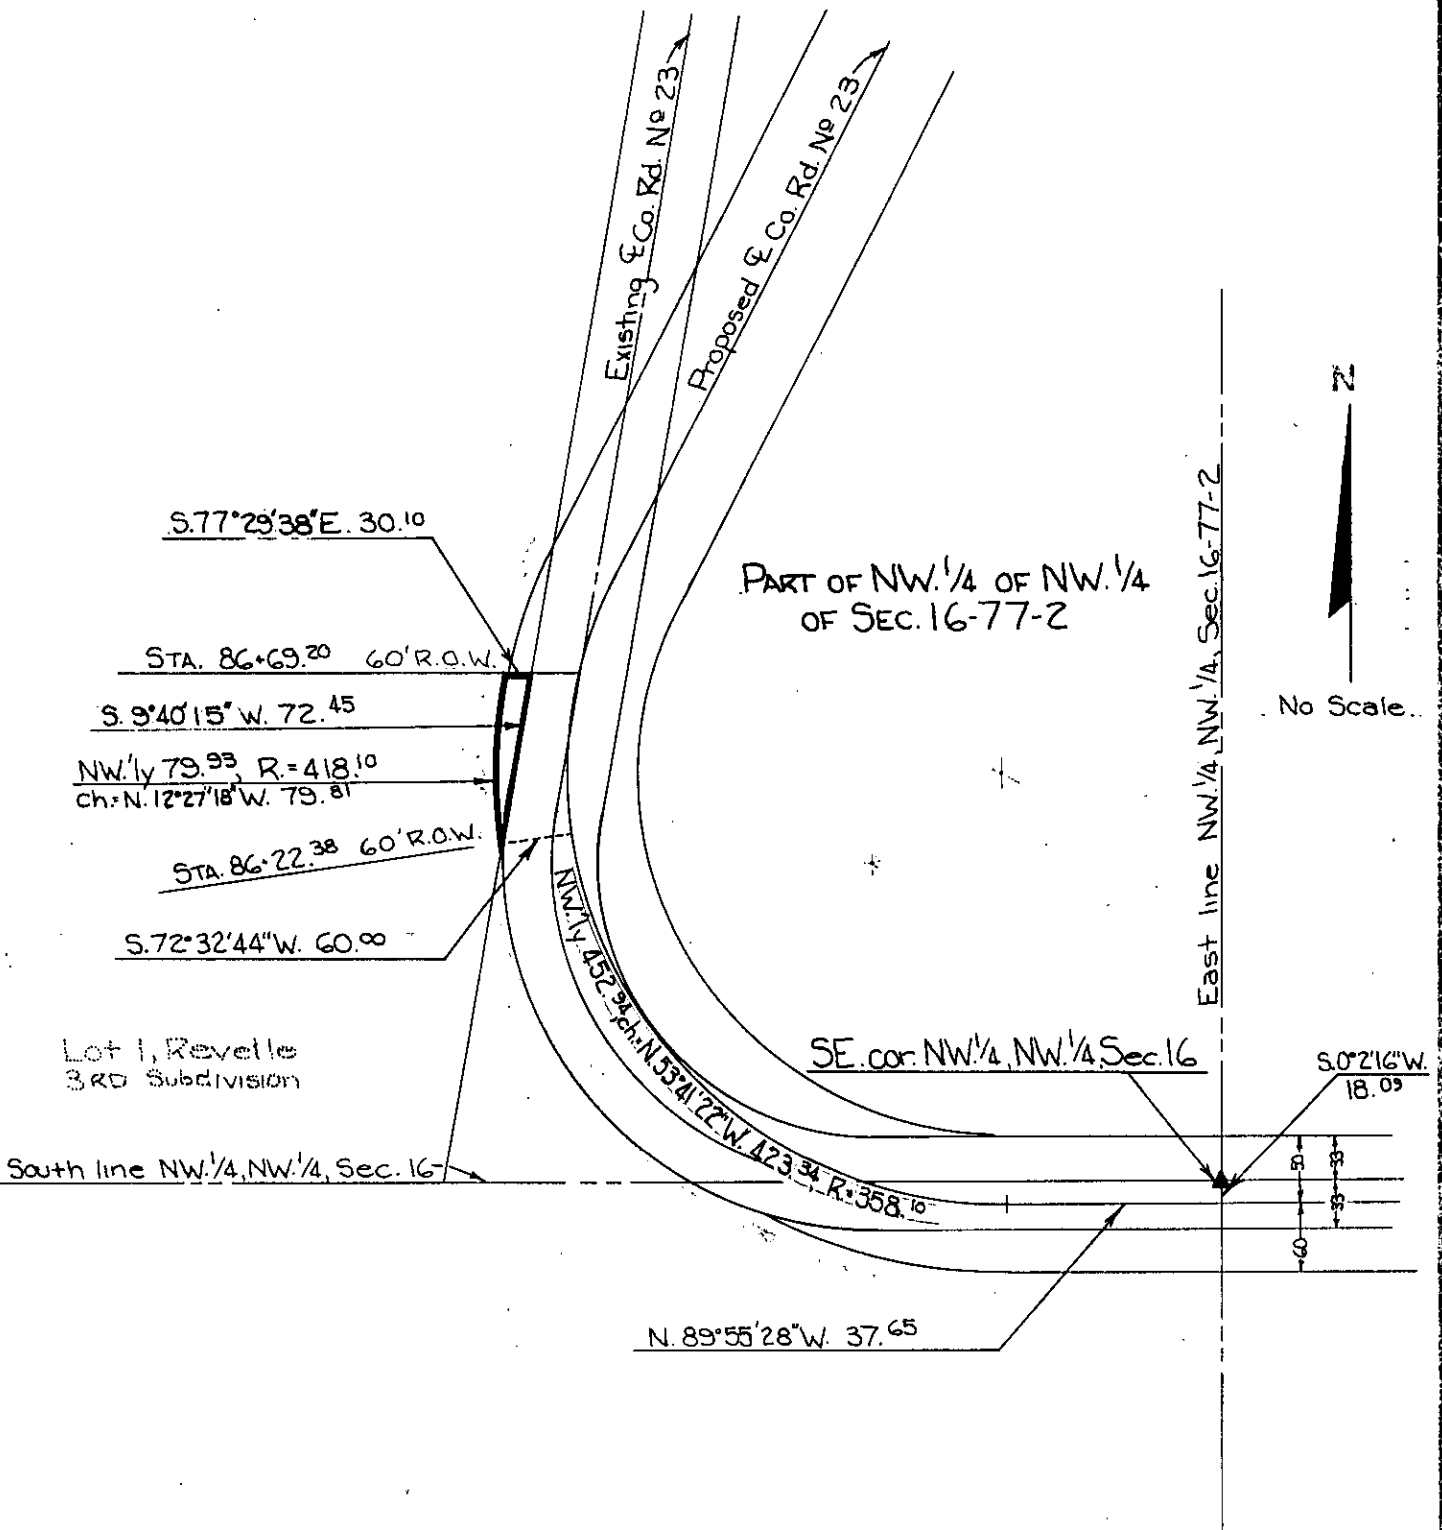

Lot 1, Revelle 3RD Subdivision

South line NW 1/4, NW 1/4, Sec. 16

SCOTT (Country)

Project No. L-178

List areas by 40 acre tracts or Gov't lots, etc. (to tenths of an acre).