

PROPERTY PLAT

Acquired from WENDALL E & ANN M. AGAN

Married or Single? (Give full name of spouse)

Area by Deed Acres.

Area by Easement 0.51 Acres. Total Consideration \$

Borrow Area (22,296 sq. ft.) Acres. Contract Date, 19

LOCATION


From CL Station to CL Station

Section 16 Township 77N Range 2E

Township (Civil) BUFFALO Iowa.

TRACT #2  
0.0017 acre ±  
73 sq. ft.

TRACT #1  
0.51 acre ±  
22,223 sq. ft.

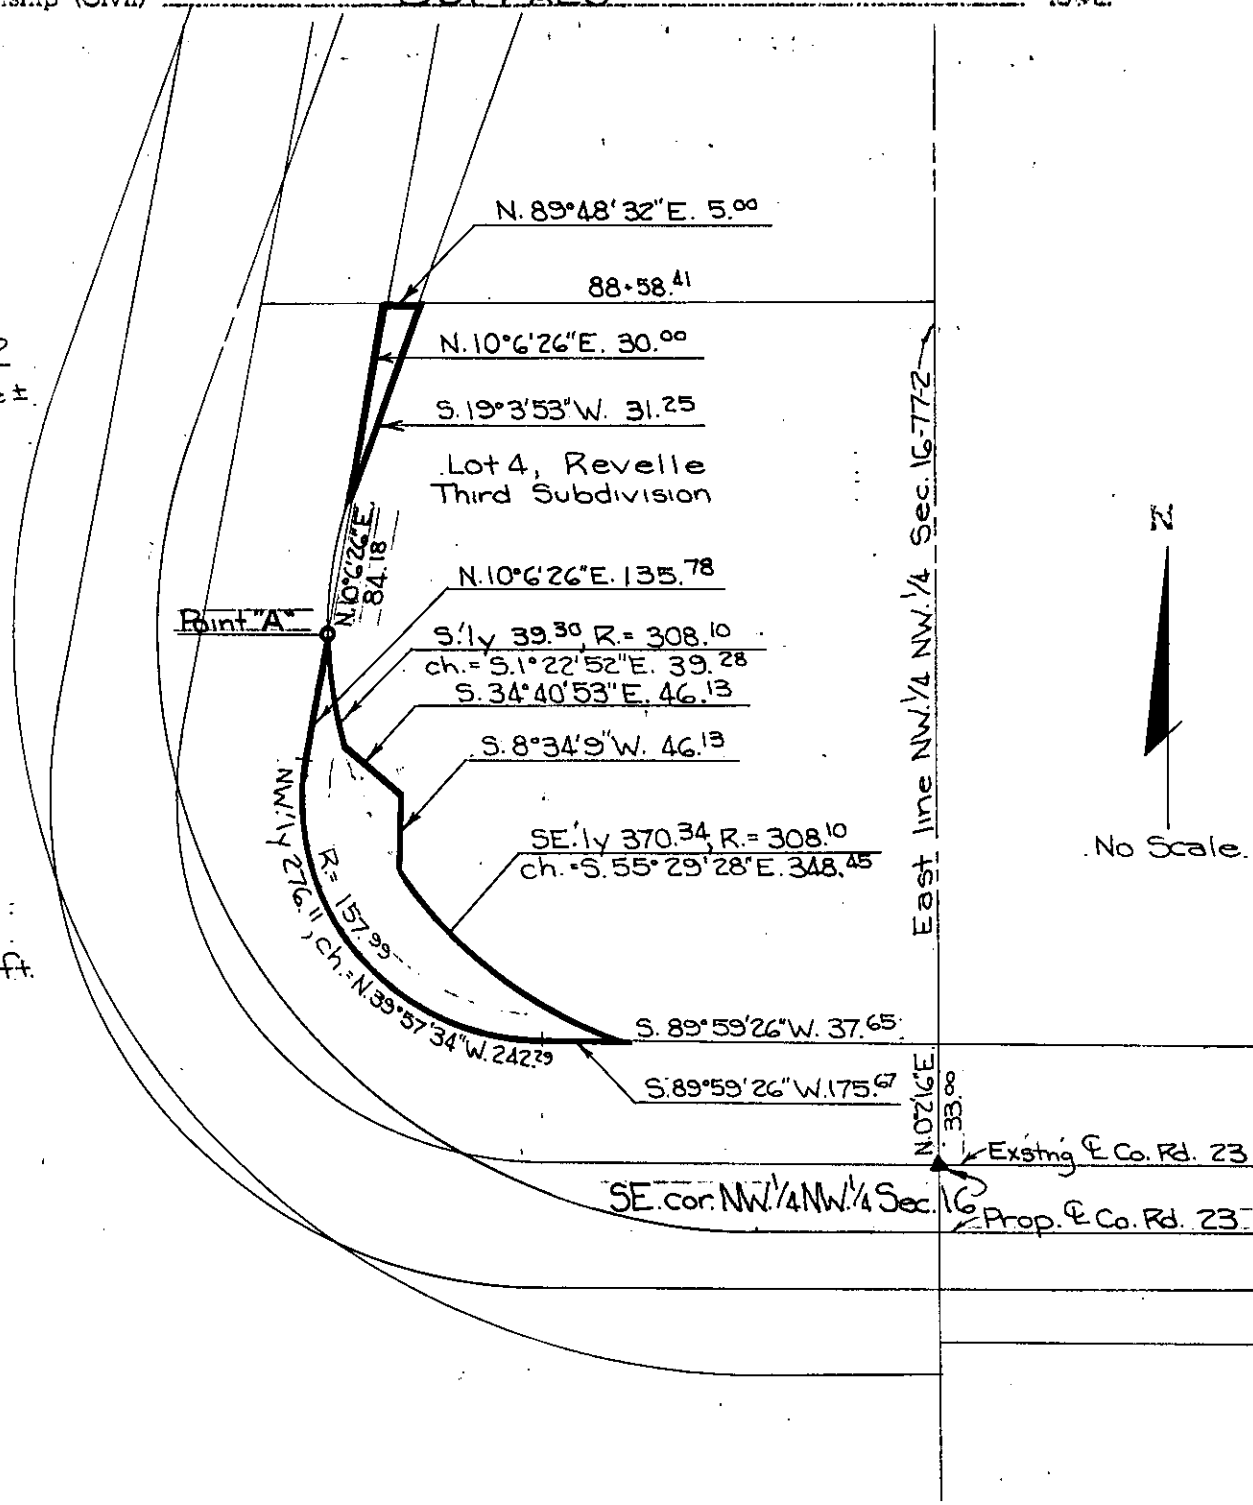

SCOTT Project No. L-178  
(County)

List areas by 40 acre tracts or Gov't lots, etc. (to tenths of an acre).