

PROPERTY PLAT

Acquired from AMANDA L. MEAD, a widow;

Contract to: RUSSELL H. SAUR and STEVEN F. SAUR & CHRISTINA D. SAUR, husband & wife

Married or Single? (Give full name of spouse)

Area by Deed Acres.

Area by Easement 0.23 Acres. Total Consideration \$


Borrow Area Acres. Contract Date 19

LOCATION

From CL Station to CL Station

Section 16, Township 77N, Range 2E

Township (Civil) BUFFALO Iowa.

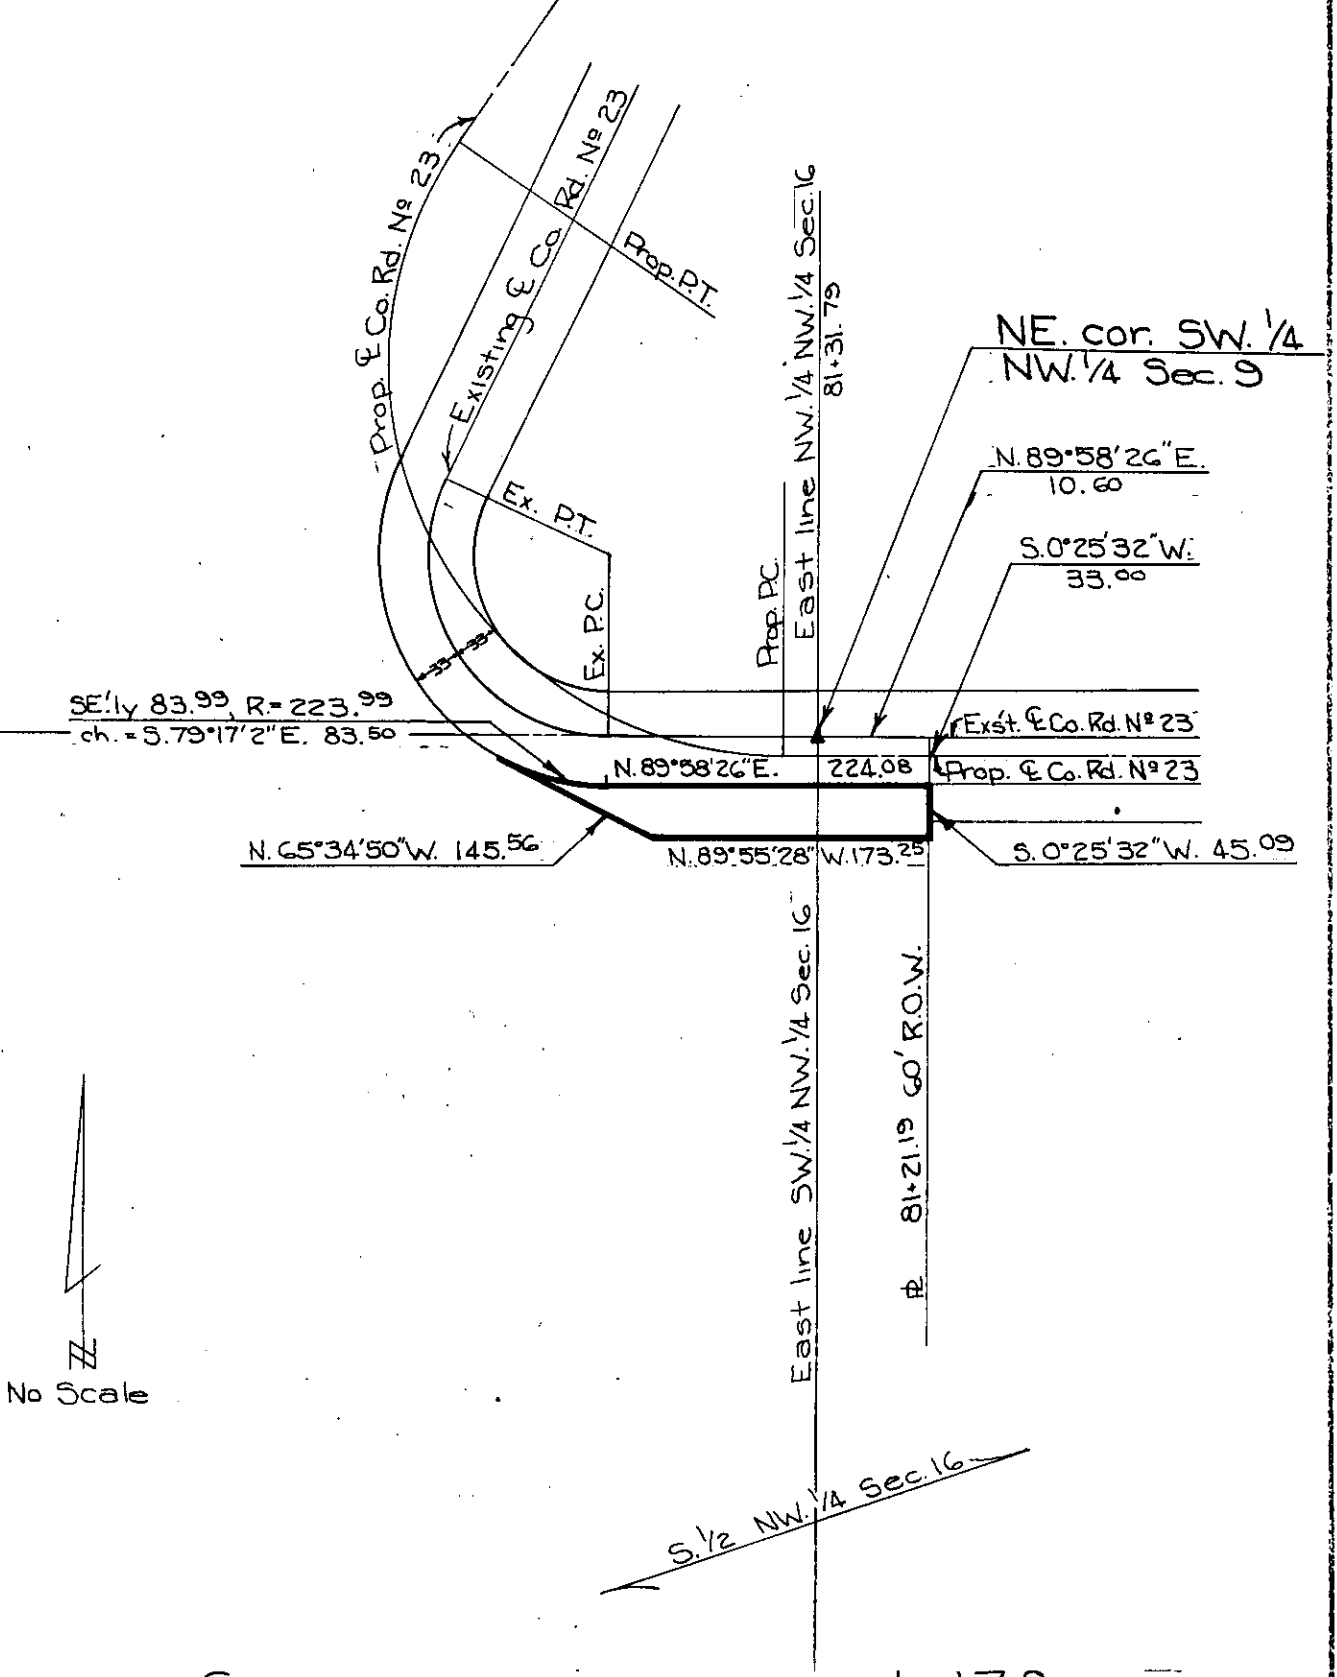

No Scale

SCOTT (County) Project No. L-178

List areas by 40 acre tracts or Gov't lots, etc. (to tenths of an acre).